


ECOLA POINT - LOT 2

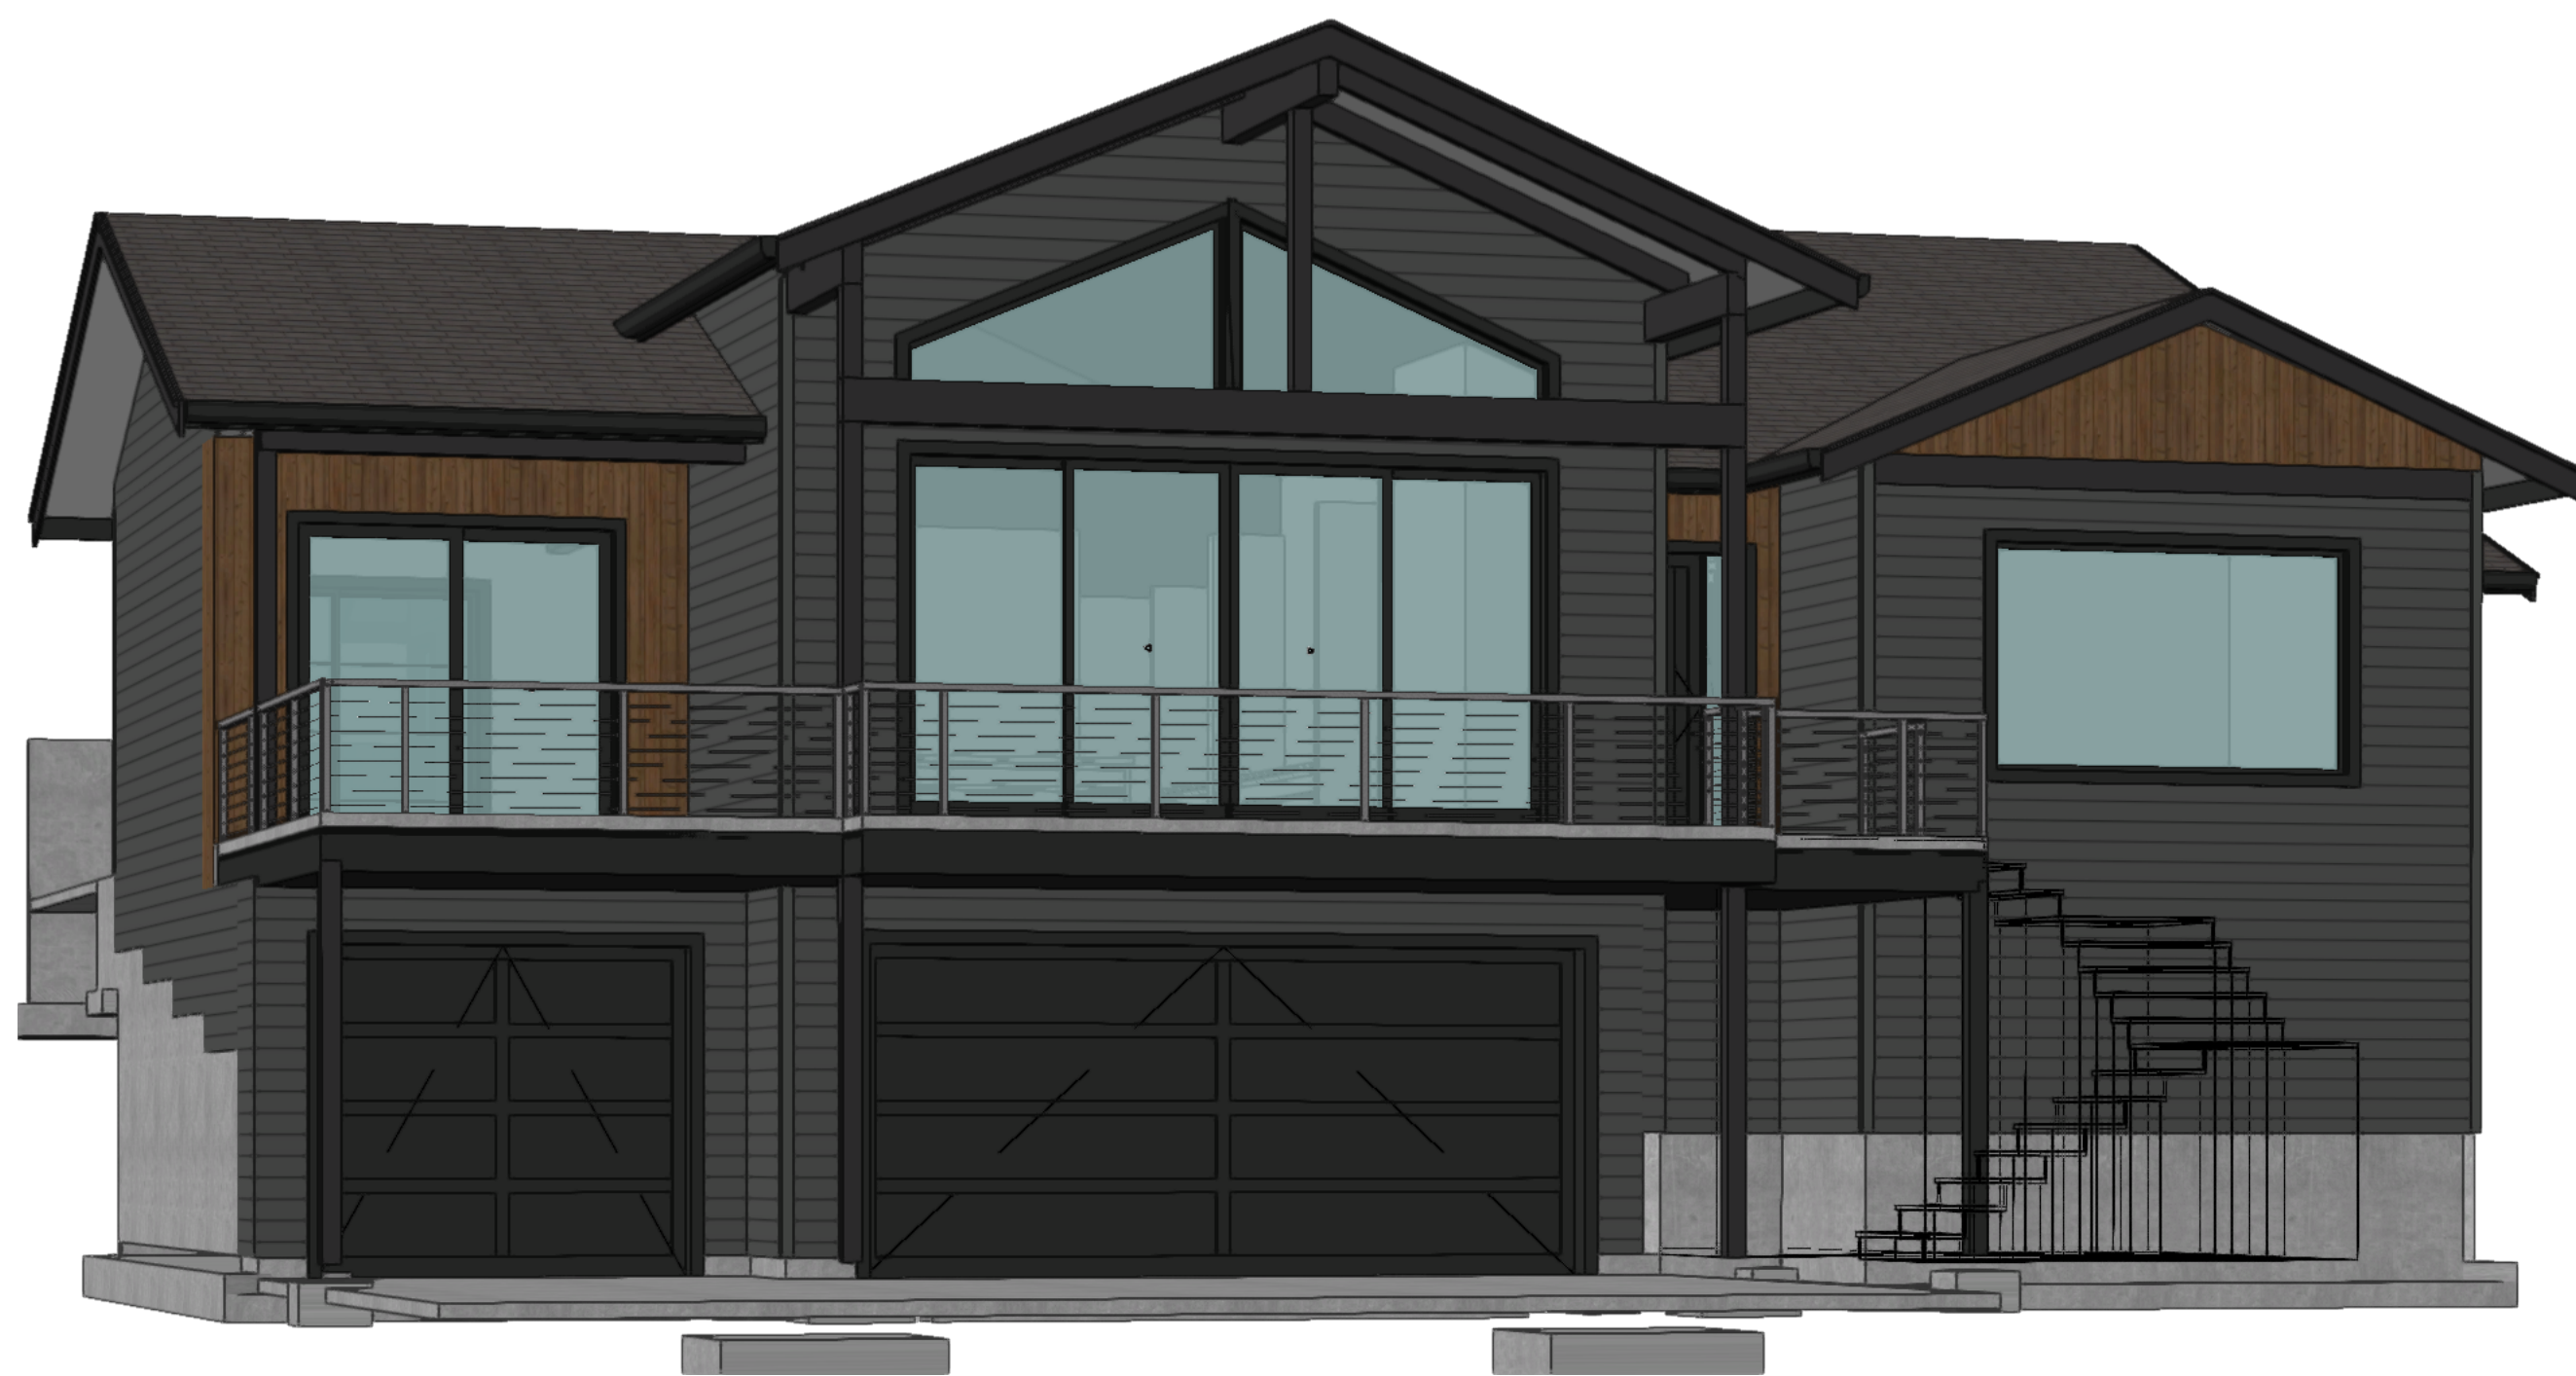

GENERAL NOTES

- COORDINATION OF TRADES AND SYSTEMS:** Contractor shall coordinate all trades to provide complete working systems.
- DISCREPANCIES:** Drawings of existing facilities are, in general, diagrammatic. Exact locations shall be determined by the Contractor from field measurements taken by Contractor's personnel. Actual arrangement of the work shall follow locations shown on the drawings within the constraints of existing equipment and construction. Dimensions shall govern these drawings and they are not to be scaled.

Drawing and notes to drawings are correlative and have equal authority and priority should there be any discrepancies in themselves or between them, home designer Mike Blondino is to be notified before construction continues (360-513-4794)

Contract shall base bid pricing on the most expensive combination of quality and/or quantity of the work indicated. In the event of discrepancies, the appropriate method of performing the work and/or items to be incorporated into the scope of the work shall be determined by the contractor in collaboration with Blondino Design and/or engineer.
- SITE MEASURING AND VERIFICATION:** The builder is to require site verification of dimensions and sizing of all door and window rough openings per final selections prior to ordering product, off of the window and door provider specifications.
- CONTRACTOR AND EMPLOYEES:** Contractor is responsible for the safety, actions and conduct of his employees and his subcontractors' employees while in the project area, adjacent areas and in the building and its vicinity.
- INSTALLATION SPECIFICATIONS:** All materials, finishes, manufactured items, and equipment shall be installed in full accordance with the supplier's or manufacturer's written recommendations or these documents, whichever is more stringent.
- MILLWORK AND FINISHES:** Any elements of millwork, flooring and room finishes not listed are to be determined by contractor and owner. All aspects of finish information and specifications noted in these plans needs to be provided by and reviewed by, the owner and/or contractor.
- DIMENSIONS:** All dimensions are to face of stud where shown or to center of stud where shown. Dimension constraints are clearly visible. If any dimensions are not clear, please contact Designer, Mike Blondino (360-513-4794) for clarification.
- LIMIT AND SCOPE:** Blondino Design Inc. has been retained in a limited capacity for this project. Architectural drawings and information produced by Blondino Design Inc. are based upon information provided by the client prior to submission to engineering and prior to submission to the governing municipality wherein this structure is to be built. These plans are to be reviewed by the Contractor prior to construction and any conflicts are to be clarified by Blondino Design Inc. in advance of construction. No responsibility and/or liability is assumed by, or is to be assigned to Blondino Design Inc. for items beyond that shown on the architectural sheets.
- PLUMBING FINISHES:** All plumbing fixtures shown are for location and quantity only. Final fixture selections to be determined by Contractor and owner unless noted on approved finish schedule herein. Modifications to specified plumbing conflicts created by said modifications are the sole responsibility of the contractor and owner.
- All cabinets and counter materials shown are diagrammatic in nature and are subject to final approval by the owner and/or contractor. They exist in these plans to represent recommended locations for cabinets and counters. Final material and dimensions as well as specific product selection, unless specifically noted in these plans are to be determined by the contractor with the owner and the respective suppliers.

11. **CODES:** All work described by these documents shall be performed in full accordance with the latest version of:
Oregon Residential Specialty Code
Oregon Electrical Specialty Code
Oregon Plumbing Specialty Code
Oregon Fire Code

All codes above are to be followed where applicable in these plans and according to the municipality in which this structure is to be constructed. Moreover, all local codes for barrier free accessibility, environmental impact and state energy codes as required by the municipality in which this home is constructed.

ABBREVIATIONS


#	Pound OR Number
&	And
@	At
ACT	Acoustic Ceiling Tile
AD	Area Drain
AFF	Above Finished Floor
ALUM	Aluminum
ANOD	Anodized
AWN	Awning Window
B1PT	B1-Part swinging door
BSMT	Basement
BYND	Beyond
BOT	Bottom
CIP	Cast In Place
CHNL	Channel
C.J.	Control Joint
CLG	Ceiling
CLR	Clear
CMU	Concrete Masonry Unit
COL	Column
COMP	Compressible
CONC	Concrete
CONT	Continuous
CPT	Carpet
CSMT	Casement
CT	Ceramic Tile
CTYD	Courtyard
DBL	Double
DEG	Degree
DH	Double Hung
DEMO	Demolish or Demolition
DIA	Diameter
DIM	Dimension
DIMS	Dimensions
DN	Down
DR	Door
DS	Down Spout
DWG	Drawing
EA	Each
EJ	Expansion Joint
EL	Elevation
ELEC	Electrical
ELEV	Elevator or Elevation
EPDM	Ethylene Propylene Diene M-Class (Roofing)
EPS	Polystyrene
EO	Equal
EWWM	Electronic Welded Wire Mesh
EXIST	Existing
EXP JT	Expansion Joint
EXT	Exterior
FD	Floor Drain or Fire Department
FIXT	Fixture
FLR	Floor
FO	Face Of
FOF	Face Of Floor
FOFF	Face Of Finished Floor
FND	Foundation
GA	Gauge
GALV	Galvanized
GWB	Gypsum Wall Board
GYP	Gypsum Board
HI	High
HOP	Hopper Window
HP	High Point
HR	Hour
HVAC	Heating, Ventilating, And Air Conditioning
IRGWB	Impact Resistant Gypsum Wall Board
I.L.O.	In Lieu Of
INSUL	Insulated or Insulation
INT	Interior
LO	Low
MAX	Maximum
MO	Masonry Opening
MECH	Mechanical
MEMBR	Membrane
MIN	Minimum
MRGWB	Moisture-Resistant Gypsum Wall Board
MTL	Metal
NIC	Not In Contract
NO	Number
NOF	Nail On Flashing
NOM	Nominal
OC	On Center
PCC	Pre-Cast Concrete
PKT	Pocket Door
PLUMB	Plumbing
PLYD	Plywood
PL	Plate
PT	Pressure Treated
PNT	Paint or Painted
PVC	Polyvinyl Chloride
RCP	Reflected Ceiling Plan
RD	Roof Drain
REQD	Required
RM	Room
SAF	Self Adhered Flashing
SD	Smoke Detector
SH	Single Hung
SIM	Similar
SPEC	Specified OR Specification
SPF	Sprayed Polyurethane Foam
SPK	Sprinkler or Speaker
SSTL	Stainless Steel
STRUCT	Structure or Structural
T&G	Tongue And Groove
TBD	To Be Determined
TELE	Telephone
TO	Top Of
TOC	Top Of Concrete
TPD	Toilet Paper Dispenser
T/D	Telephone/Data
TYP	Typical
UNO	Unless Noted Otherwise
U/S	Underside
VIF	Verify In Field
W/	With
W/C	Water Closet (toilet)
WIC	Walk In Closet
WOOD	Wood

FILE:
EP2 09.25.23 FINAL.vwx
VERSION:
FINAL
SUBMISSION DATE:
09.25.23
SHEET SIZE:
ARCH D - 36X24


SHEET DIRECTORY

A-00	COVER SHEET
A-01.1	ELEVATIONS
A-01.2	ELEVATIONS
A-02.1	MAIN LEVEL PLAN
A-02.2	BASEMENT PLAN
A-03	FND
A-04	ROOF
A-05.1	SECTIONS
A-05.2	SECTIONS
A-06.1	DETAILS
A-06.2	DETAILS
A-06.3	DETAILS

1 LEVEL 1 FLOOR PLAN
Scale: 1/8" = 1'-0"

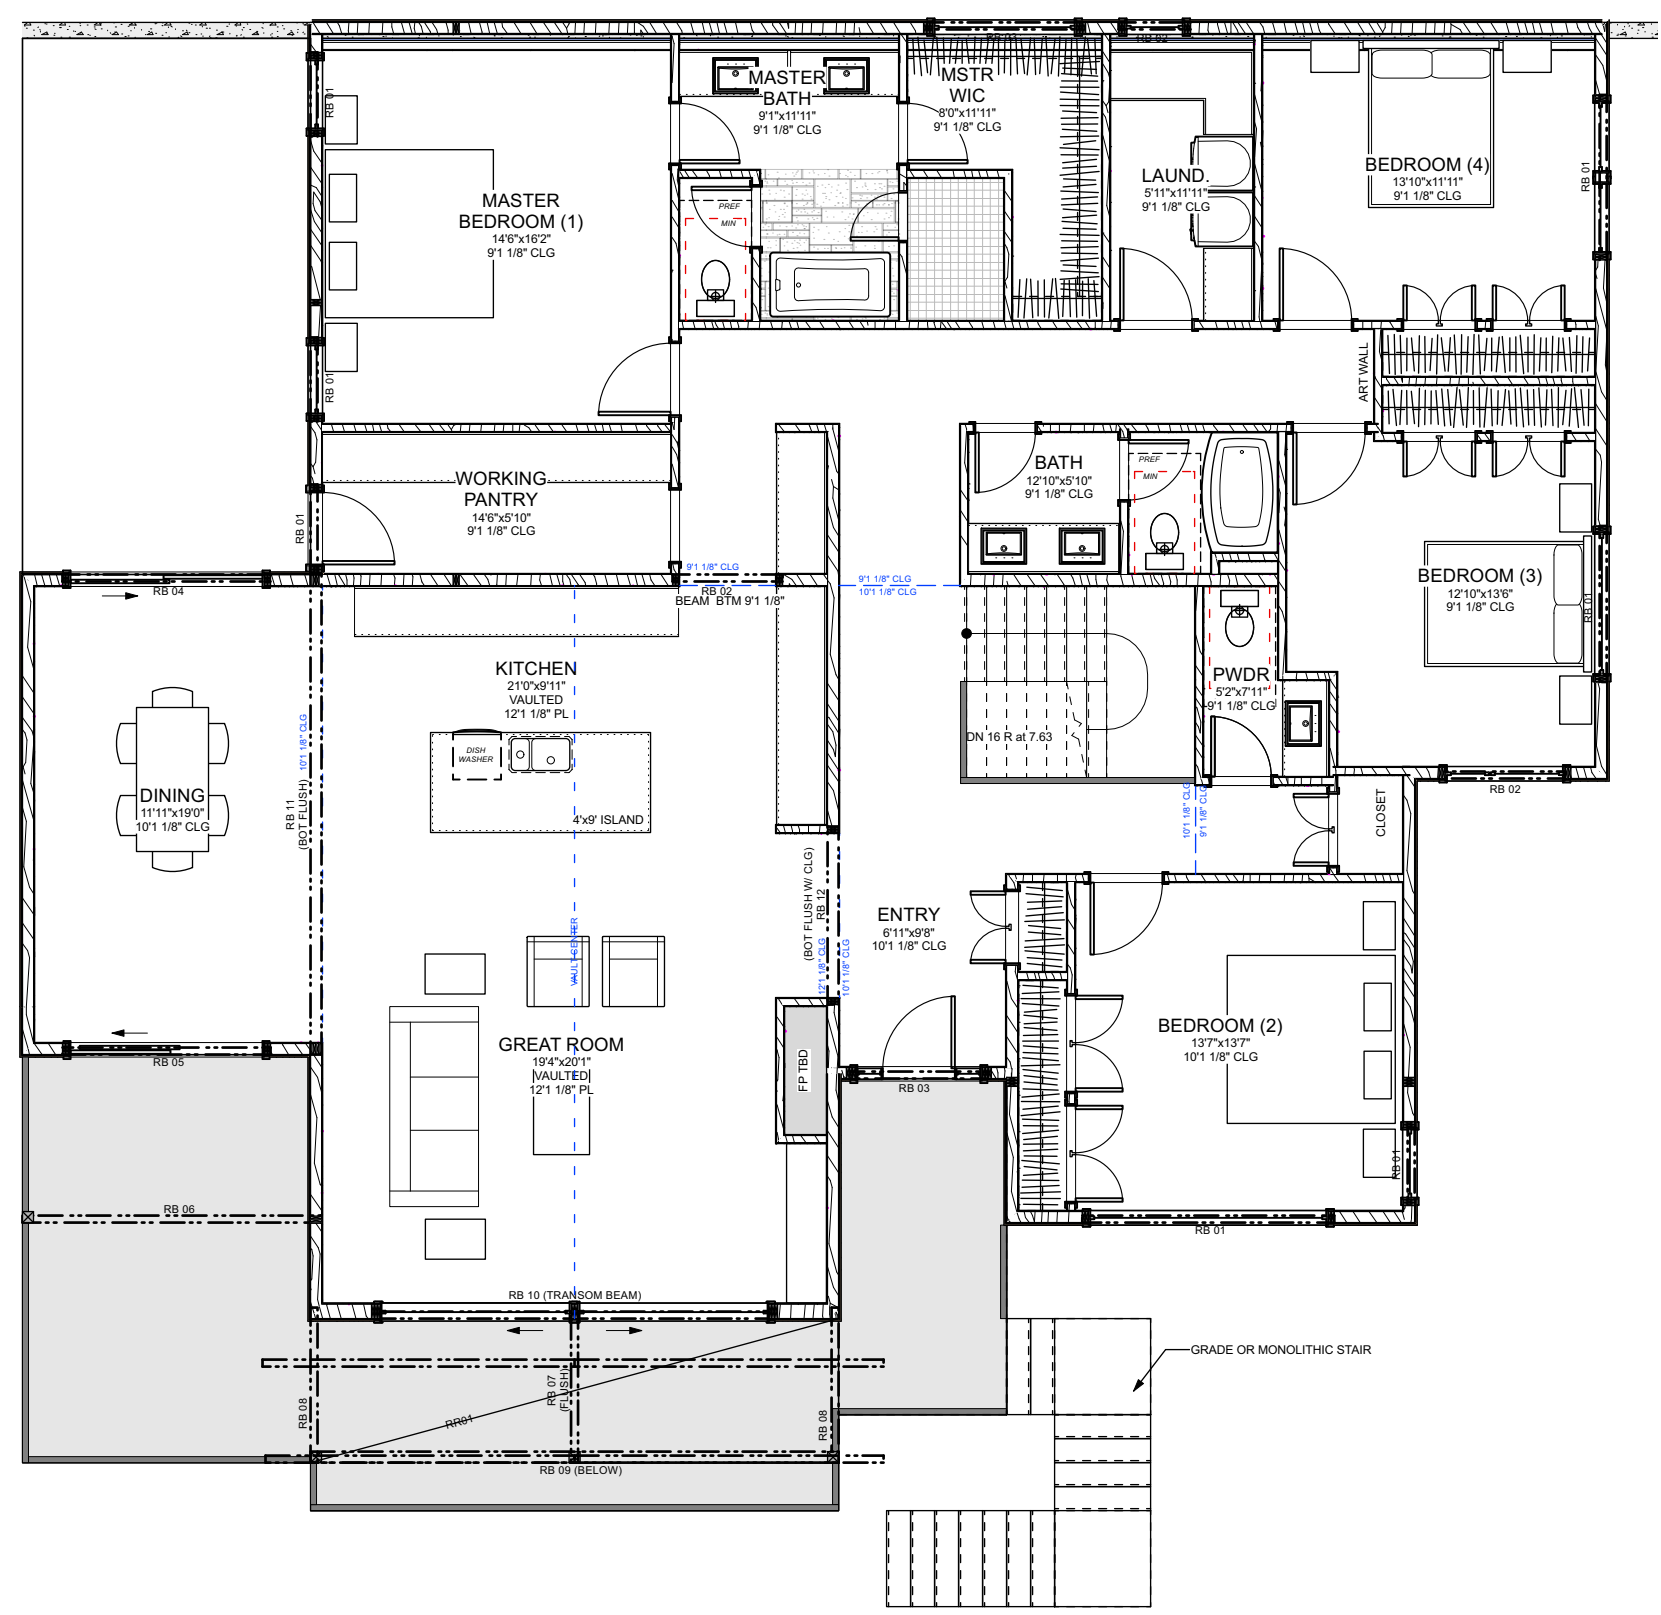

2 BASEMENT FLOOR PLAN
Scale: 1/8" = 1'-0"

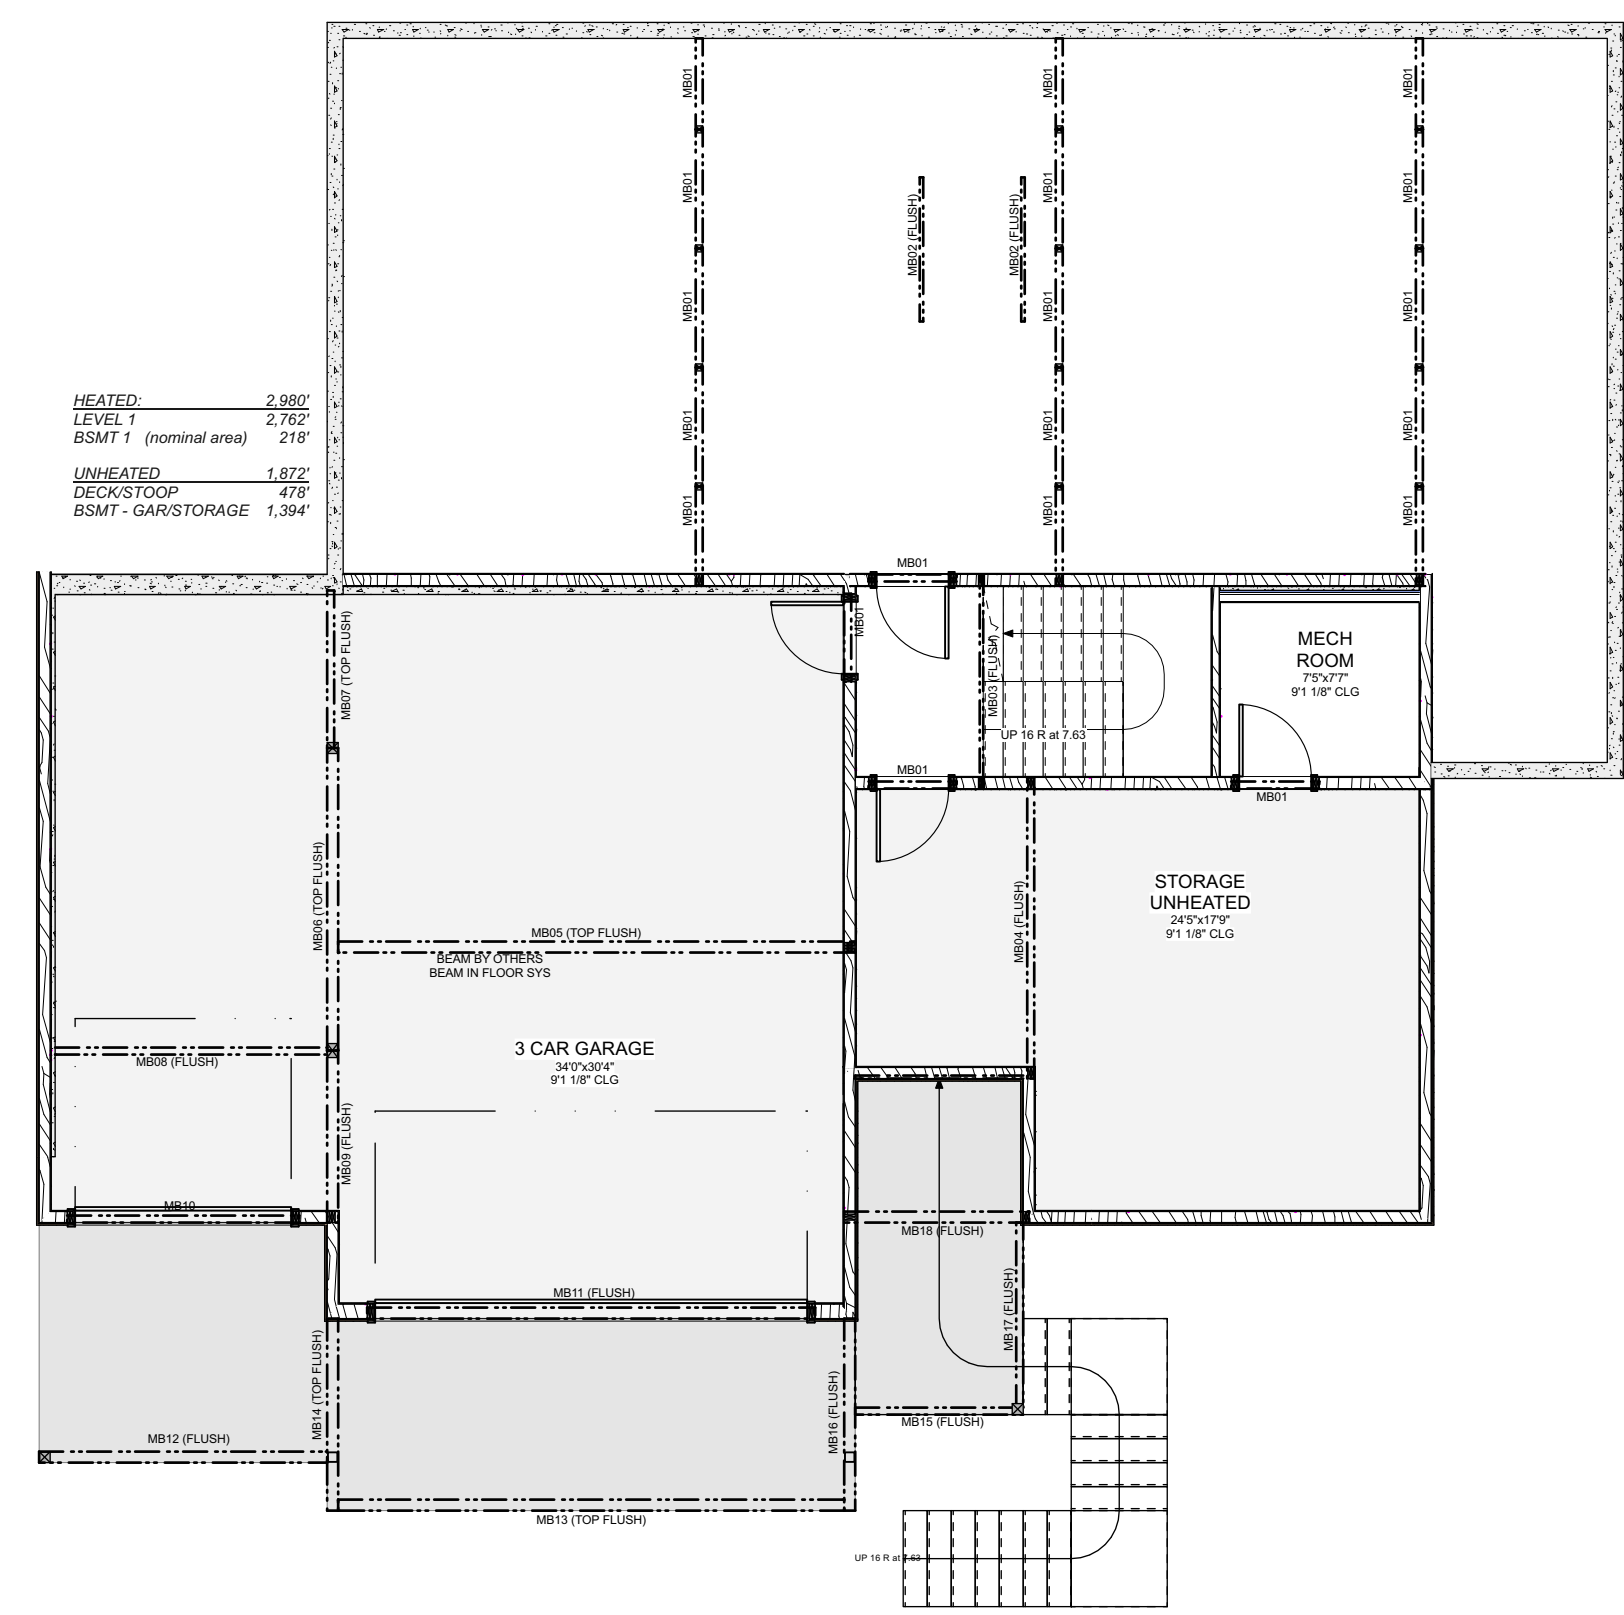

PROJECT INFORMATION

Client: Jeff Haggart
Address: 9720 SW Hillman Ct Suite 815
Wilsonville, OR 97070
Site Address: Monica Ct Lot 2, Cannon Beach, OR 97110
Parcel: 51020BC00504
Legal: Ecola Point Subdivision 2

Contractor: Haggart Luxury Homes
Contact: Jeff Haggart
(503)654-2030 / (503)793-4131
Jeff@haggarthomes.com

Engineer: Acute Engineering, Inc.
Contact: Brandon Decker
1429 S. State St
Orem, UT 84097
(801) 229-9020
brandon@acuteengineering.com

Designer: Blondino Design, INC.
Contact: Mike Blondino
1719 NW 43RD AVE
Camas, WA 98607
(360) 513-4794
m.blondino@blondinodesign.com

SITE INFORMATION
Municipality: Cannon Beach, Clatsop County, OR
Zoning: City
Waste: N/A
Water: N/A
Climate Zone: 4 C (MARINE)
Elevation: 87' ASL FOF LEVEL 1
O.A. HT: 29' 3/4"
(SEE ELEVATIONS FOR AVERAGE HT ABOVE GRADE)
Width: 66'0"
Depth: 62'0"
Bedrooms: 4
Full Baths: 2
Half Baths: 1

Area:	TOTAL HEATED -	2,980 SQFT
	L1 -	2,762 SQFT
	BSMT -	218 SQFT
	TOTAL UNHEATED -	1,872 SQFT
	GARAGE -	1,394 SQFT
	COVD O.D. -	478 SQFT

ECOLA POINT - LOT 2

Invalus Red, Llc.
Owner: Invalus Red, Llc.
Contact: Jim Christensen - Email: jim@invalus.com / 425-372-6632
Address: Po Box 513 Preston, Wa 98050
Legal: Ecola Point Subdivision 2
Site: Monica Ct Lot 2, Cannon Beach, OR 97110
Parcel: 51020BC00504
Builder: Haggart Luxury Homes
Contact: Jeff Haggart - Jeff@haggarthomes.com / 503-654-2030 / 503-793-4131
Engineer: Acute Engineering, Inc.
Contact: Brandon Decker - brandon@acuteengineering.com / 801-229-9020
Designer: Blondino Design, Inc.
Contact: Mike Blondino / Email: m.blondino@blondinodesign.com / Phone: 360-513-4794

COVER SHEET


A-00

Scale: AS NOTED



DUPLICATION OF THIS DOCUMENT
2023©BLONDINO DESIGN, INC. - ALL RIGHTS RESERVED. DUPLICATION PERMITTED ONLY FOR CLIENT AND SITE SHOWN.

1 FRONT ELEVATION
Scale: 1/4" = 1'-0"

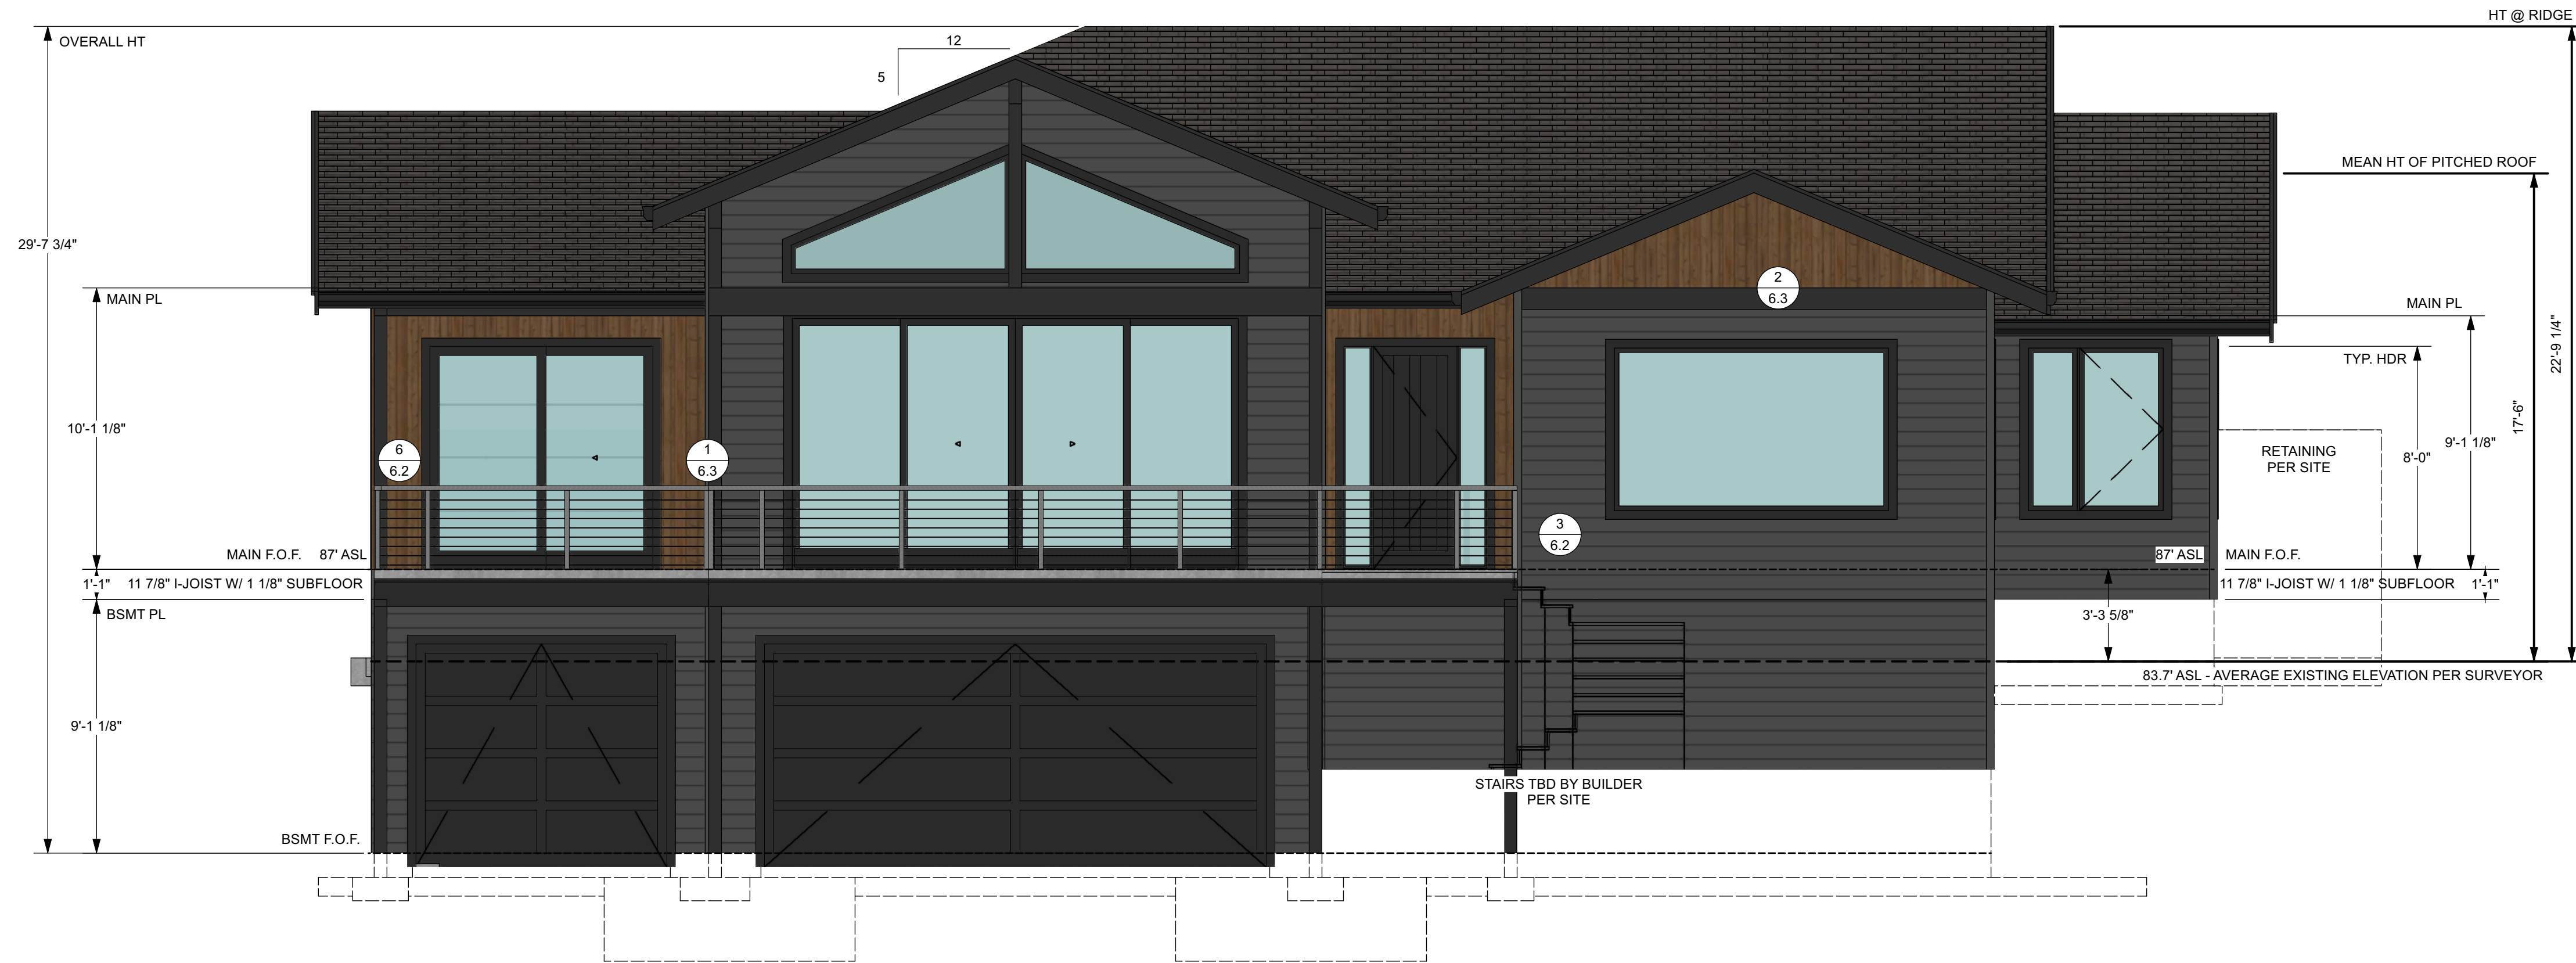

ELEVATION NOTES

- SEE ROOF PLAN FOR ROOF PITCHES NOT SPECIFIED.
- ROOFING
- ARCHITECTURAL COMPOSITION ASPHALT SHINGLES OR EQUIVALENT PER ELEVATIONS.

SIDING
- HARDIE ASPYRE SIDING OR EQUIV.
- VERTICAL CEDAR T&G SIDING OR EQUIV.

TRIM
- 5/4 X 4 WINDOW AND DOOR TRIM.
- 5/4 X 4 CORNER BOARDS OR MITERED CORNERS, VERIFY WITH OWNER.
- 2X8 FASCIA BOARD BEHIND ALL GUTTERS
- INFORMATION SHOWN ON THIS PAGE AND THROUGHOUT THIS DOCUMENT ARE SUBJECT TO ENGINEERING AND MANUFACTURER SPECIFICATIONS. REFER TO ENGINEERING FOR STRUCTURAL SPECIFICATIONS.
- WINDOWS AND DOORS - REFER TO ROUGH OPENING AND SASH OPERATION ON FLOOR PLAN PAGES

OVERALL HT PER CODE (PER 17.10.040 E)

AVERAGE NATIVE ELEVATION AT ALL CORNERS AS NOTED ON PLOT: 83.7' A.S.L.

HT @ RIDGE: 22'9 1/4"

MEAN HT OF PITCHED ROOF FROM EAVES: 17'6"


17.10.040 E: BUILDING HEIGHT. MAXIMUM HEIGHT OF A VERTICAL STRUCTURE IS TWENTY-FOUR FEET, MEASURED AS THE VERTICAL DISTANCE FROM THE AVERAGE ELEVATION OF EXISTING GRADE TO THE HIGHEST POINT OF A ROOF SURFACE OF A FLAT ROOF, TO THE TOP OF A MANSARD ROOF OR TO THE MEAN HEIGHT LEVEL BETWEEN THE EAVES AND THE RIDGE FOR A PITCHED ROOF. THE RIDGE HEIGHT OF A PITCHED ROOF SHALL NOT EXCEED TWENTY-EIGHT FEET. PITCHED ROOFS ARE CONSIDERED THOSE WITH A 5-12 PITCH OR GREATER.

FILE:
EP2 09.25.23 FINAL.vwx
VERSION:
FINAL
SUBMISSION DATE:
09.25.23
SHEET SIZE:
ARCH D - 36X24

SHEET DIRECTORY

A-00	COVER SHEET
A-01.1	ELEVATIONS
A-01.2	ELEVATIONS
A-02.1	MAIN LEVEL PLAN
A-02.2	BASEMENT PLAN
A-03	FND
A-04	ROOF
A-05.1	SECTIONS
A-05.2	SECTIONS
A-06.1	DETAILS
A-06.2	DETAILS
A-06.3	DETAILS

2 BACK ELEVATION
Scale: 1/4" = 1'-0"

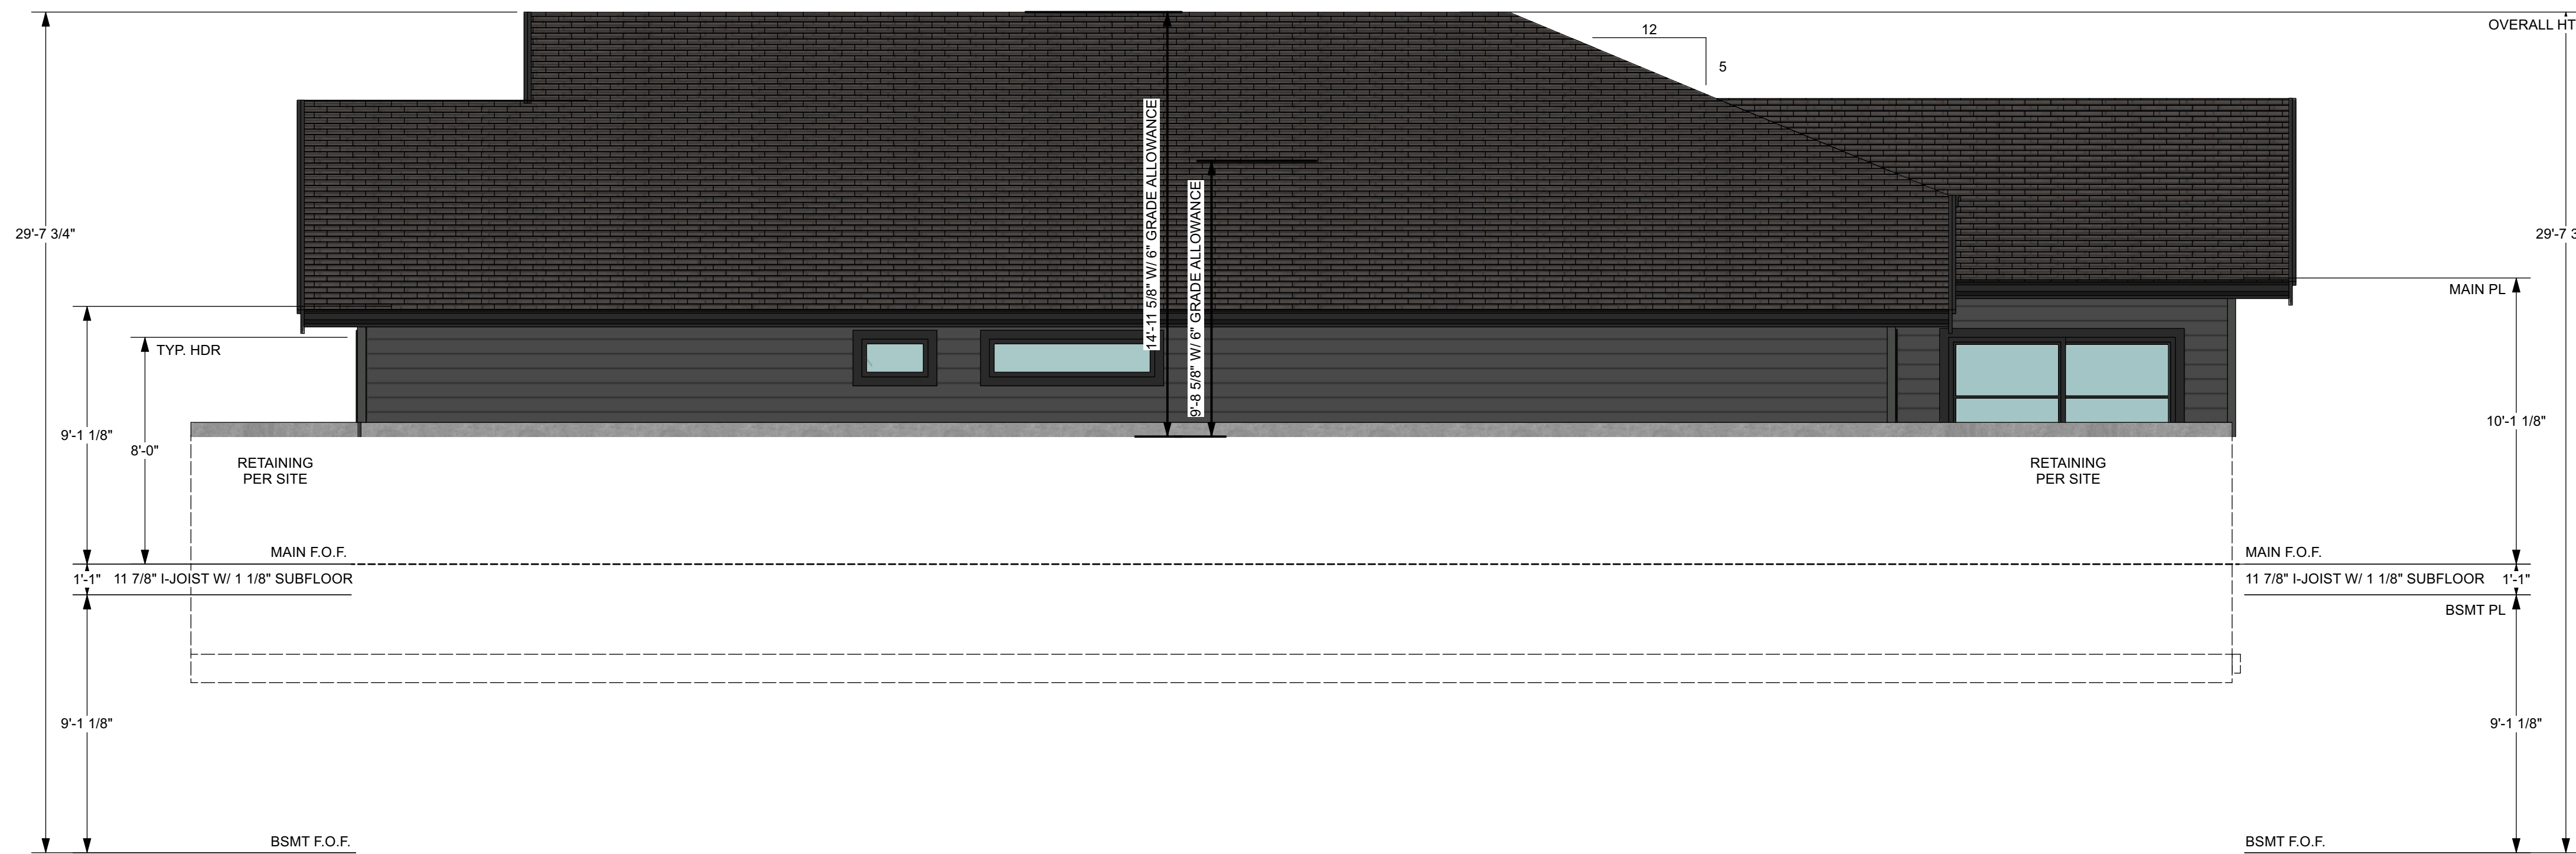


ECOLA POINT - LOT 2

Invalus Red, Llc.
Owner:
Contact: Jim Christensen - Email: jim@invalus.com / 425-372-6632
Address: Po Box 513 Preston, Wa 98050
Legal: Ecola Point Subdivision 2
Site: Monica Ct Lot 2, Cannon Beach, OR 97110
Tax: 51020BC00504
Builder: Haggart Luxury Homes
Contact: Jeff Haggart - Jeff@haggarthomes.com / 503-654-2030 / 503-793-4131
Engineer: Acute Engineering, Inc.
Contact: Brandon Decker - brandon@acuteengineering.com / 801-229-9020
Designer: Blondino Design, Inc.
Contact: Mike Blondino / Email: M.blondino@blondinodesign.com / Phone: 360-513-4794

ELEVATIONS

A-01.1


Scale: AS NOTED

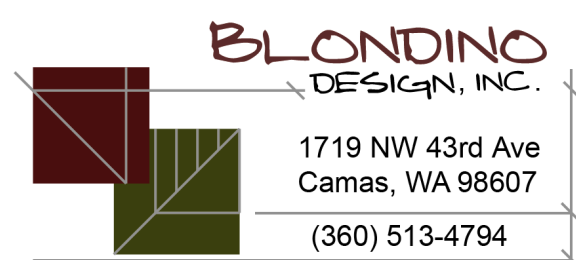


DUPLICATION OF THIS DOCUMENT

2023©BLONDINO DESIGN, INC. - ALL RIGHTS RESERVED. DUPLICATION PERMITTED ONLY FOR CLIENT AND SITE SHOWN.

1 RIGHT ELEVATION
Scale: 1/4" = 1'-0"

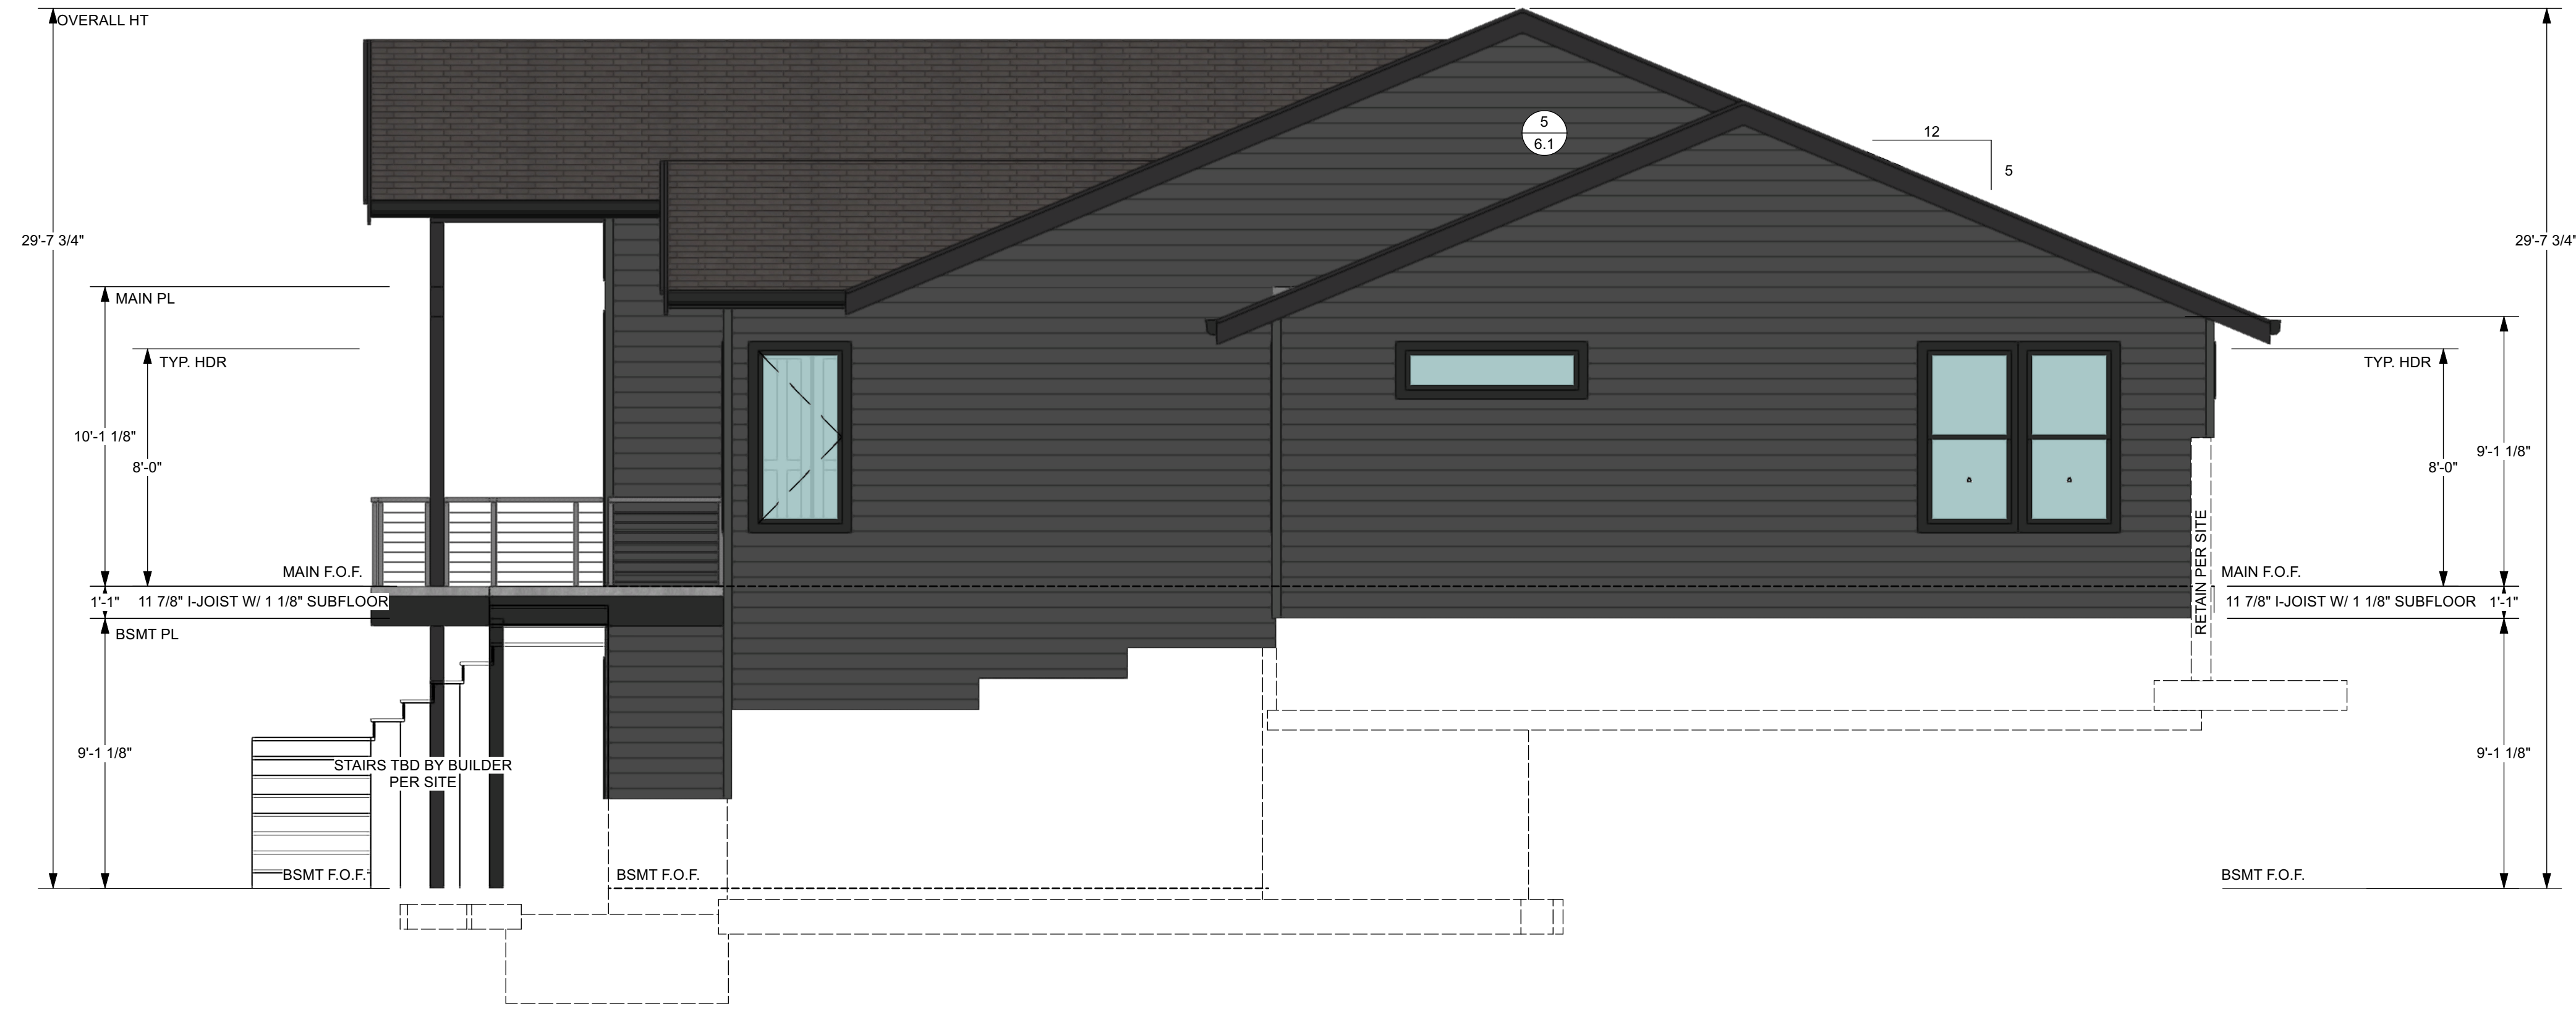

2 LEFT ELEVATION
Scale: 1/4" = 1'-0"

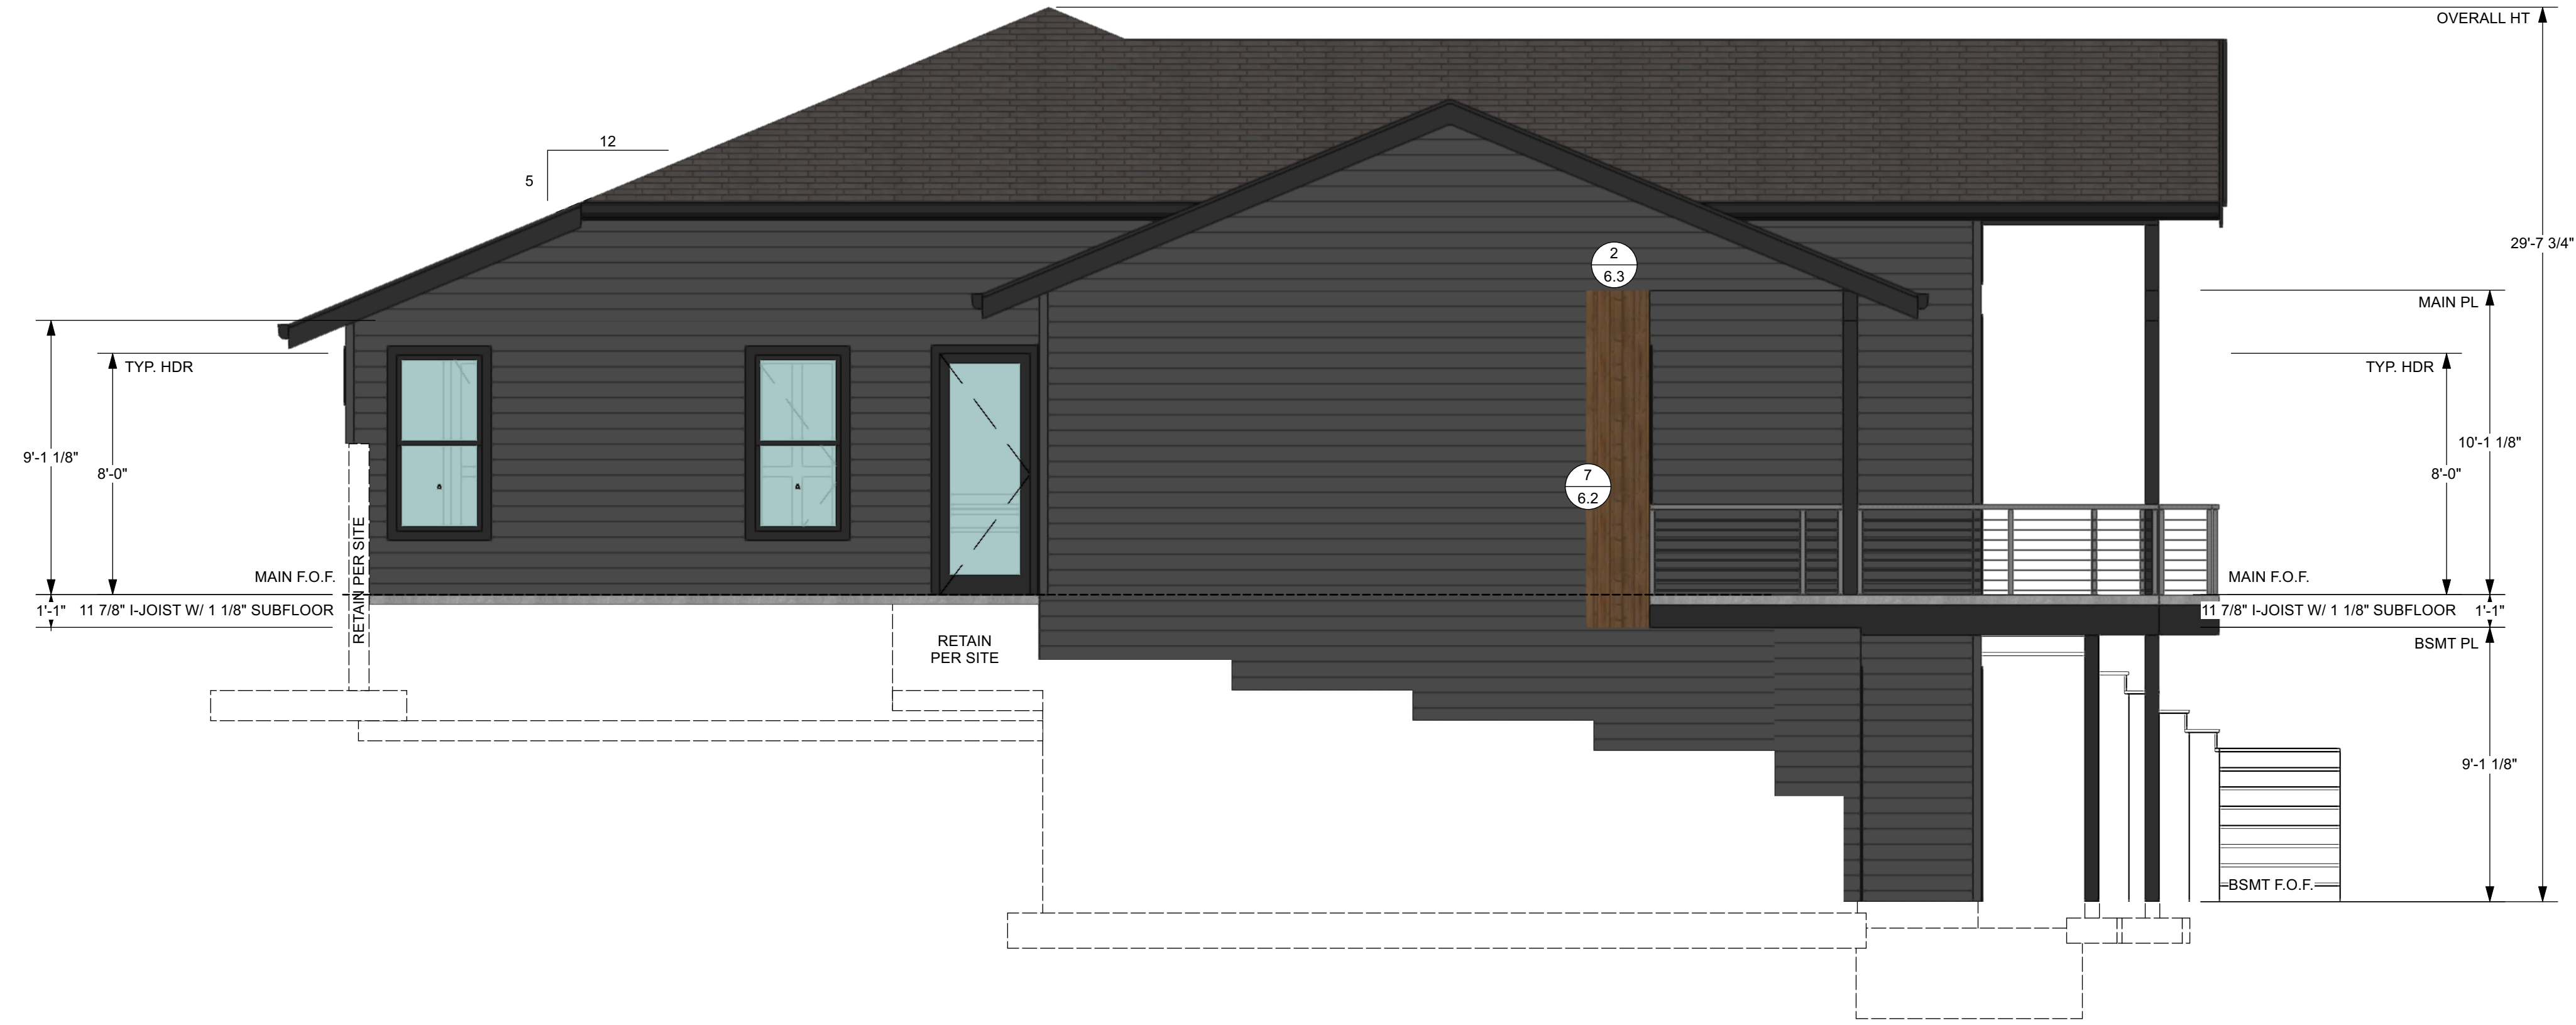

ELEVATION NOTES

- SEE ROOF PLAN FOR ROOF PITCHES NOT SPECIFIED.
- ROOFING
- ARCHITECTURAL COMPOSITION ASPHALT SHINGLES OR EQUIVALENT PER ELEVATIONS.

SIDING
- HARDIE ASPYRE SIDING OR EQUIV.
- VERTICAL CEDAR T&G SIDING OR EQUIV.

TRIM
- 5/4 X 4 WINDOW AND DOOR TRIM.
- 5/4 X 4 CORNER BOARDS OR MITERED CORNERS, VERIFY WITH OWNER.
- 2X8 FASCIA BOARD BEHIND ALL GUTTERS
- INFORMATION SHOWN ON THIS PAGE AND THROUGHOUT THIS DOCUMENT ARE SUBJECT TO ENGINEERING AND MANUFACTURER SPECIFICATIONS. REFER TO ENGINEERING FOR STRUCTURAL SPECIFICATIONS.
- WINDOWS AND DOORS - REFER TO ROUGH OPENING AND SASH OPERATION ON FLOOR PLAN PAGES

FILE:
EP2 09.25.23 FINAL.vwx
VERSION:
FINAL
SUBMISSION DATE:
09.25.23
SHEET SIZE:
ARCH D - 36X24

SHEET DIRECTORY

A-00	COVER SHEET
A-01.1	ELEVATIONS
A-01.2	ELEVATIONS
A-02.1	MAIN LEVEL PLAN
A-02.2	BASEMENT PLAN
A-03	FND
A-04	ROOF
A-05.1	SECTIONS
A-05.2	SECTIONS
A-06.1	DETAILS
A-06.2	DETAILS
A-06.3	DETAILS


ECOLA POINT - LOT 2

Invalus Red, Llc.
Owner:
Contact: Jim Christensen - Email: jim@invalus.com / 425-372-6632
Address: Po Box 513 Preston, Wa 98050
Legal: Ecola Point Subdivision 2
Site: Monica Ct Lot 2, Cannon Beach, OR 97110
Tax: 51020BC00504
Builder: Haggart Luxury Homes
Contact: Jeff Haggart - Email: jeff@haggarthomes.com / 503-654-2030 / 503-793-4131
Engineer: Acute Engineering, Inc.
Contact: Brandon Decker - brandon@acuteengineering.com / 801-229-9020
Designer: Blondino Design, Inc.
Contact: Mike Blondino / Email: M.blondino@blondinodesign.com / Phone: 360-513-4794

ELEVATIONS


A-01.2

Scale: AS NOTED

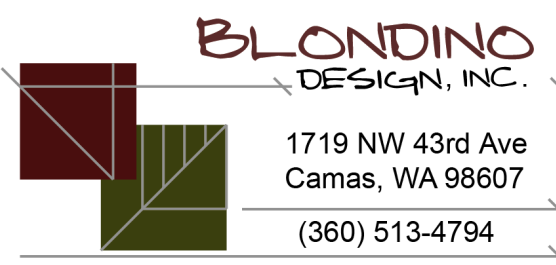

DUPLICATION OF THIS DOCUMENT
2023©BLONDINO DESIGN, INC. - ALL RIGHTS RESERVED. DUPLICATION PERMITTED ONLY FOR CLIENT AND SITE SHOWN.

1 LEVEL 1 FLOOR PLAN
Scale: 1/4" = 1'-0"

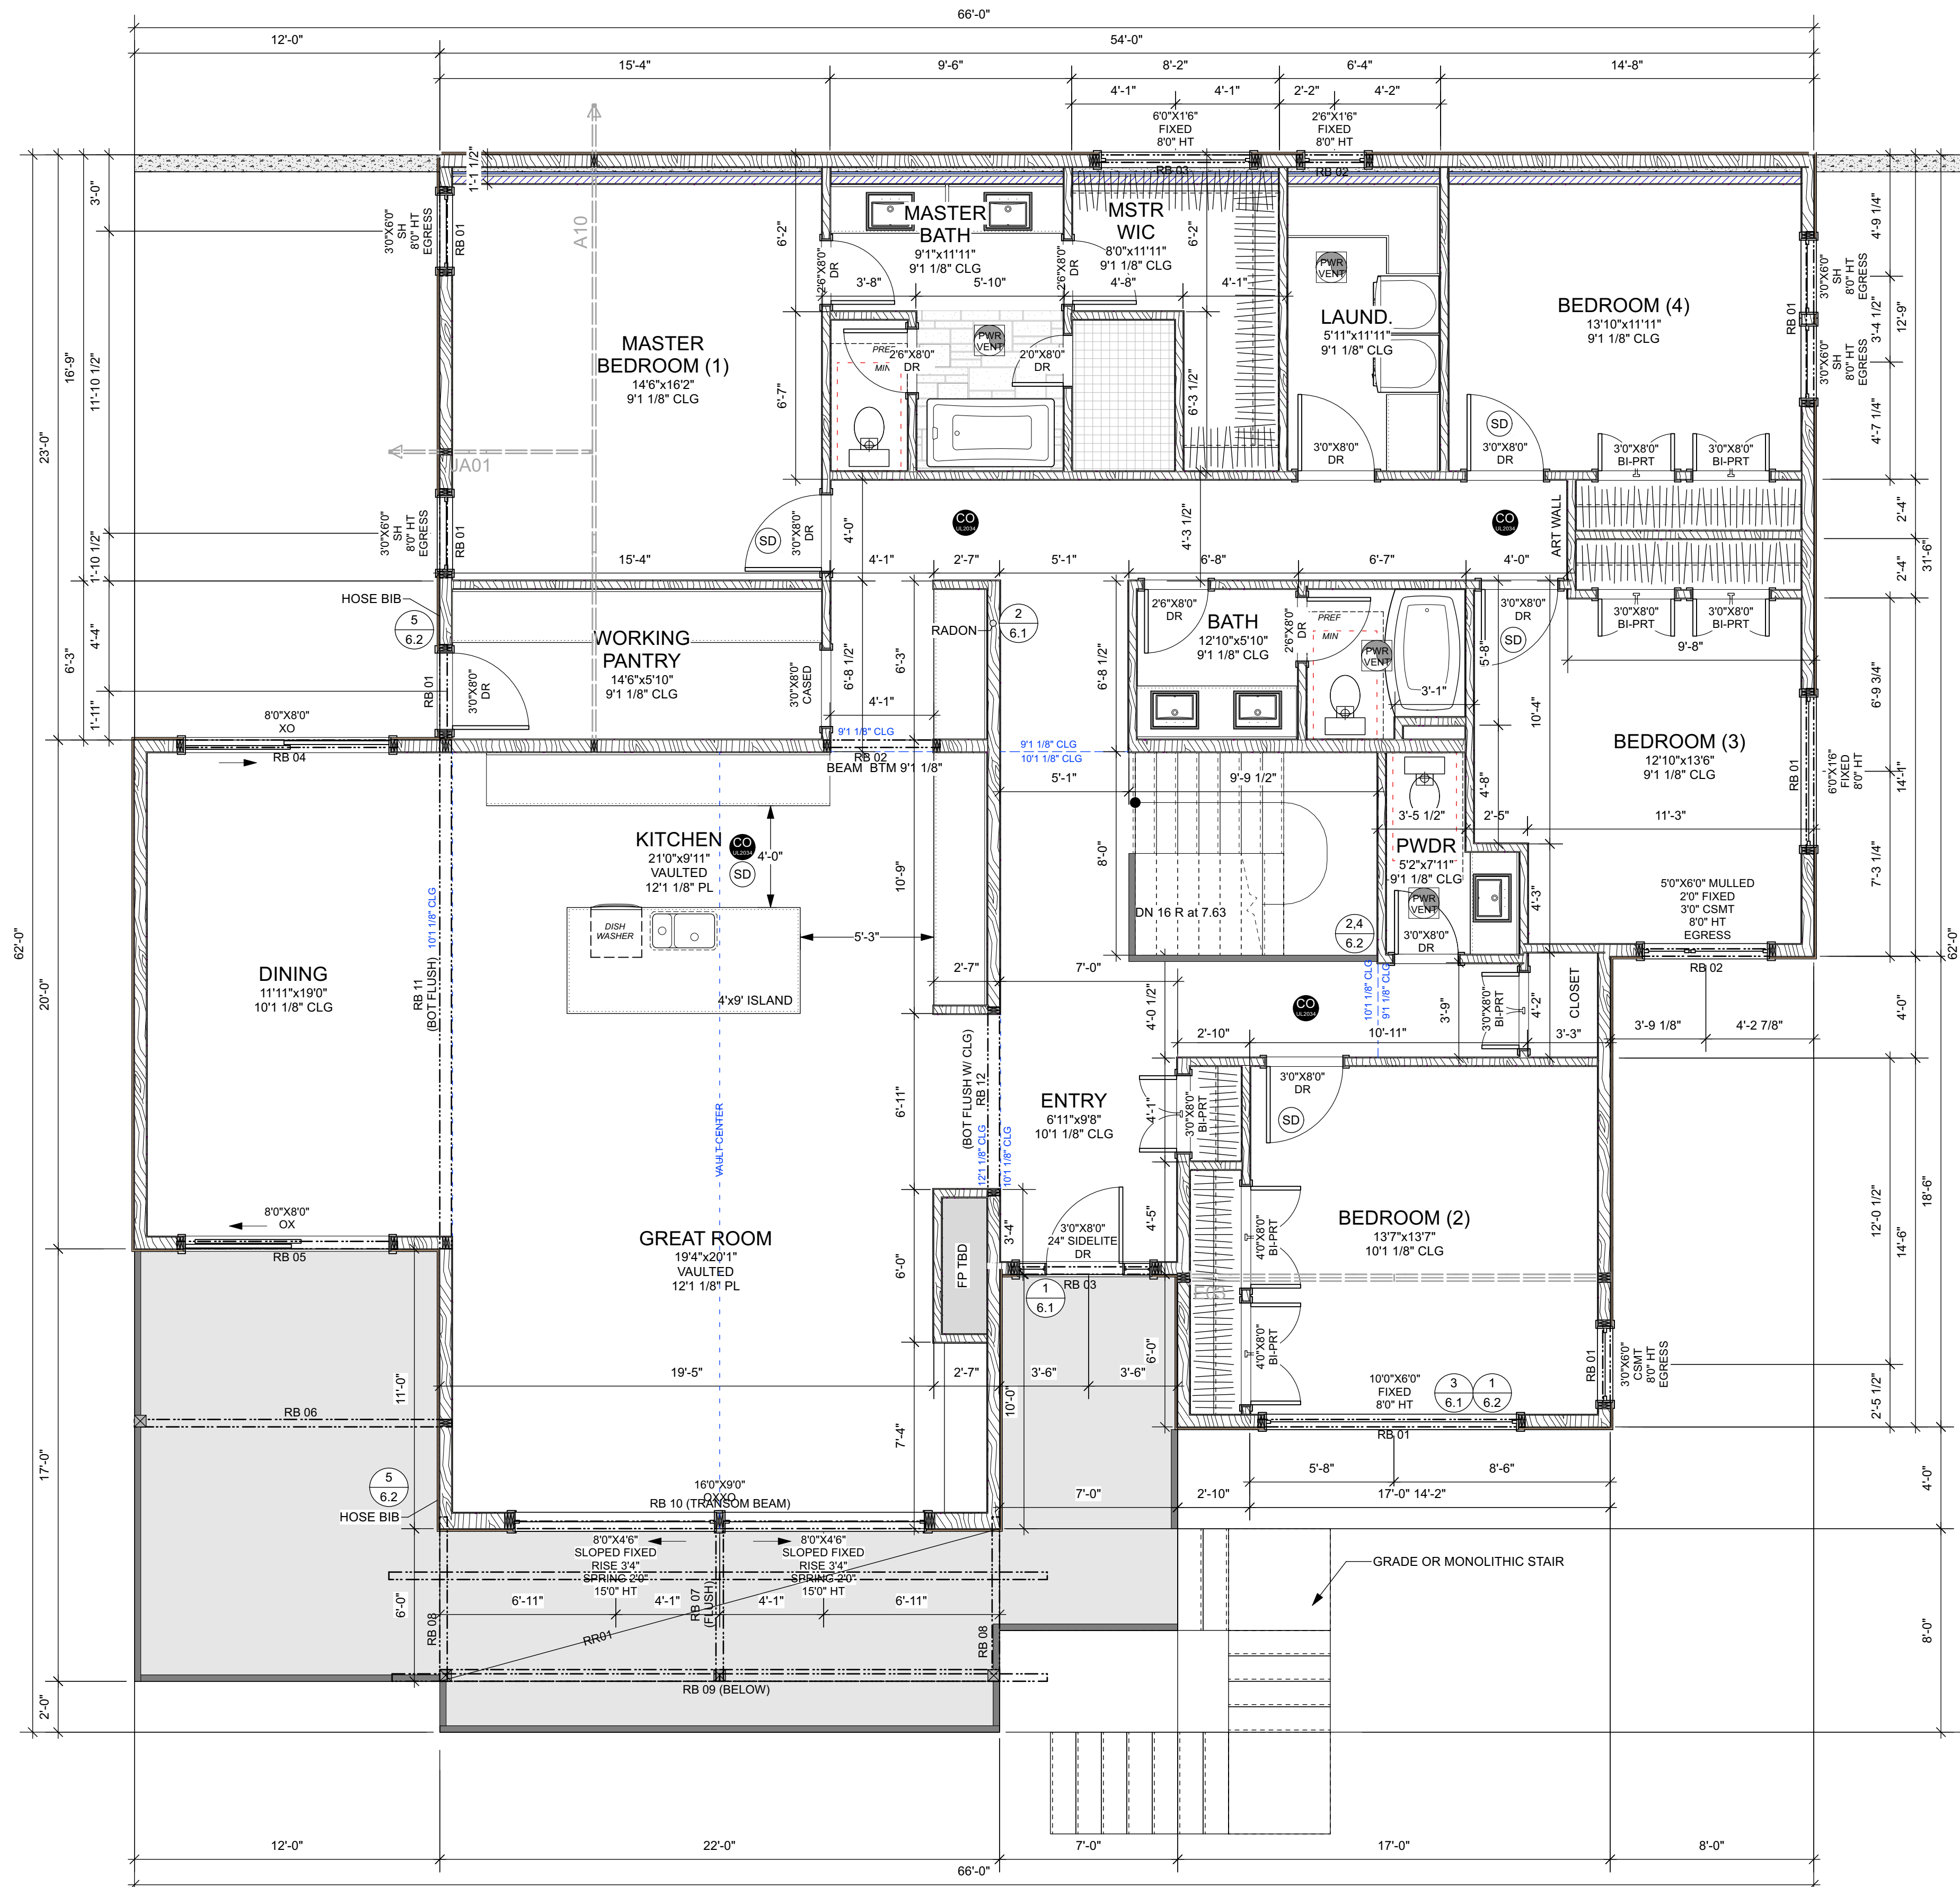

NOTES FLOOR PLANS

- INFORMATION SHOWN IS SUBJECT TO ENGINEERING SHEETS MARKED "S".
- KITCHEN AND BATHROOM LAYOUTS ARE DIAGRAMMATIC IN NATURE AND SHOULD BE VERIFIED WITH CONTRACTOR AND APPROPRIATE KITCHEN AND BATHROOM INTERIOR DESIGN.
- ACCESSIBILITY BRACING: GRAB BAR BRACING SHALL BE 2X10 MATERIAL FLUSH WITH FRAMING HORIZONTALLY INSTALLED AT 34 1/2" FROM FACE OF FLOOR. GRAB BARS WHEN APPLIED ARE TO BE INSTALLED BETWEEN 33" TO 36" FROM THE FACE OF THE FINISHED FLOOR TO THE TOP OF THE GRAB BAR. AROUND SHOWERS, AT BACK AND SIDES OF TOILETS, AND AT ENDS AND SIDE WHERE NOT OBSTRUCTED BY A WINDOW.
- FIREPLACES: MAKE AND MODELS SHOWN ON FLOOR PLANS. CONSULT MANUFACTURERS SPECIFICATION TO VERIFY ALL FRAMING.
- TEMPERED GLAZING IS REQUIRED UNDER THE FOLLOWING CONDITIONS AS LISTED IN R.308.4 IN THE CURRENT I.R.C.
 - WINDOWS WITH INDIVIDUAL PANEES LARGER THAN 9 SQFT.
 - BOTTOM EDGE OF GLAZING IS LESS THAN 18" ABOVE FLOOR
 - THE TOP EDGE OF THE GLAZING IS MORE THAN 36" ABOVE THE FLOOR OR WALKING SURFACE.
 - ONE OR MORE WALKING SURFACES ARE WITHIN 36" OF THE WINDOW MEASURING IN A STRAIGHT LINE.
 - GLAZED GUARD RAILS, INFILL PANELS BOTH STRUCTURAL AND NON-STRUCTURAL ARE CONSIDERED HAZARDOUS LOCATIONS.
 - ALL GLAZING IN PROXIMITY TO WET SURFACES (HOT TUBS, SPAS, BATHTUBS, SHOWERS, POOLS, ETC...) WHERE GLAZING IS WITHIN 60" OF THE WALKING SURFACE.
 - GLAZING ADJACENT TO STAIRWAYS LESS THAN 36" FROM ABOVE THE PLANE OF WALKING SURFACES.
 - GLAZING ADJACENT TO BOTTOM STAIR LANDINGS.
 - GLAZING WITHIN 24" OF A DOOR MUST BE TEMPERED.
- HANDRAILS TO EXTERIOR AND INTERIOR STAIRS, BALCONIES, AND LOFTS ARE BY OTHERS AND ARE TO COMPLY WITH CODE GEOMETRY FOR SAFETY. SEE STAIR DETAIL FOR REQ.
- FRAMING: U.N.O. ALL HEADERS OVER EXTERIOR DOORS AND WINDOWS ARE 4X10.
- FLUSH TRIM: WINDOW TRIM TO BE FLUSH WITH DOOR TRIM WHEREVER POSSIBLE. SPECIFIC ADJUSTMENTS DIFFER PER MFR. ADJUSTMENT TO BE MADE BY GENERAL CONTRACTOR OR STAFF IN THE FIELD.

LEGEND

	FOUNDATION STEM WALL OR BASEMENT WALL
	FOUNDATION FOOTING
	FRAMED INTERIOR WALL - 2"x 6" OR 2"x 4" @ 16" O.C.
	FRAMED EXTERIOR WALL - 2"x 6" @ 16" O.C. (24" FOR ADV. FRAMING)
	PARTIAL WALLS
	STONE/BRICK FACING OR WAINSCOT
	SECTION MARKER
	DETAIL MARKER
	POWERED VENT
	SMOKE/CO DETECTOR (INTERCONNECTED)
	CARBON MONOXIDE DETECTOR UL-2034 COMPLIANT
	DOWN SPOUT
	OUTLINE OF ROOF
	OUTLINE OF FOUNDATION FOOTING
	STRUCTURAL TRUSS
	GIRDER TRUSS
	CENTERLINE
	CLG OUTLINE (RCP)
	POINT LOADS (FILLED DIRECT/TRANSP. LOAD ABOVE)
	FOUNDATION VENT
	CRAWLSPACE/ATTIC ACCESS

FILE: EP2 09.25.23 FINAL.vwx
VERSION: FINAL
SUBMISSION DATE: 09.25.23
SHEET SIZE: ARCH D - 36X24

SHEET DIRECTORY

A-00	COVER SHEET
A-01.1	ELEVATIONS
A-01.2	ELEVATIONS
A-02.1	MAIN LEVEL PLAN
A-02.2	BASEMENT PLAN
A-03	FND
A-04	ROOF
A-05.1	SECTIONS
A-05.2	SECTIONS
A-06.1	DETAILS
A-06.2	DETAILS
A-06.3	DETAILS


ECOLA POINT - LOT 2

Invalus Red, Llc.
Owner: Jim Christensen - Email: jim@invalus.com / 425-372-6632
Contact: Po Box 513 Preston, Wa 98050
Address: Ecola Point Subdivision 2
Legal: Monica Cl Lot 2, Cannon Beach, OR 97110
Site: 51020BC00504
Tax: Haggart Luxury Homes
Builder: Jeff Haggart - Jeff@haggarthomes.com / 503-654-2030 / 503-793-4131
Contact: Acute Engineering, Inc.
Engineer: Brandon Decker - brandon@acuteengineering.com / 801-229-9020
Designer: Blondino Design, Inc.
Mike Blondino / Email: M.blondino@blondinodesign.com / Phone: 360-513-4794

LEVEL 1 FLOOR PLAN


A-02.1

Scale: AS NOTED

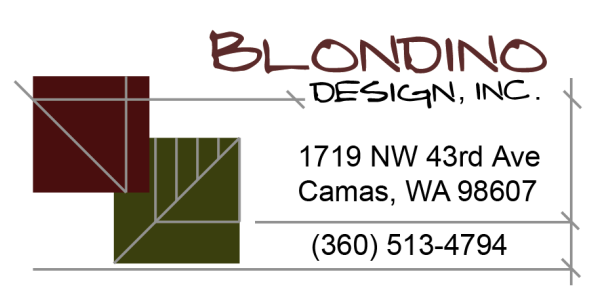

DUPLICATION OF THIS DOCUMENT
2023@BLONDINO DESIGN, INC. - ALL RIGHTS RESERVED. DUPLICATION PERMITTED ONLY FOR CLIENT AND SITE SHOWN.

1 BASEMENT FLOOR PLAN
Scale: 1/4" = 1'-0"

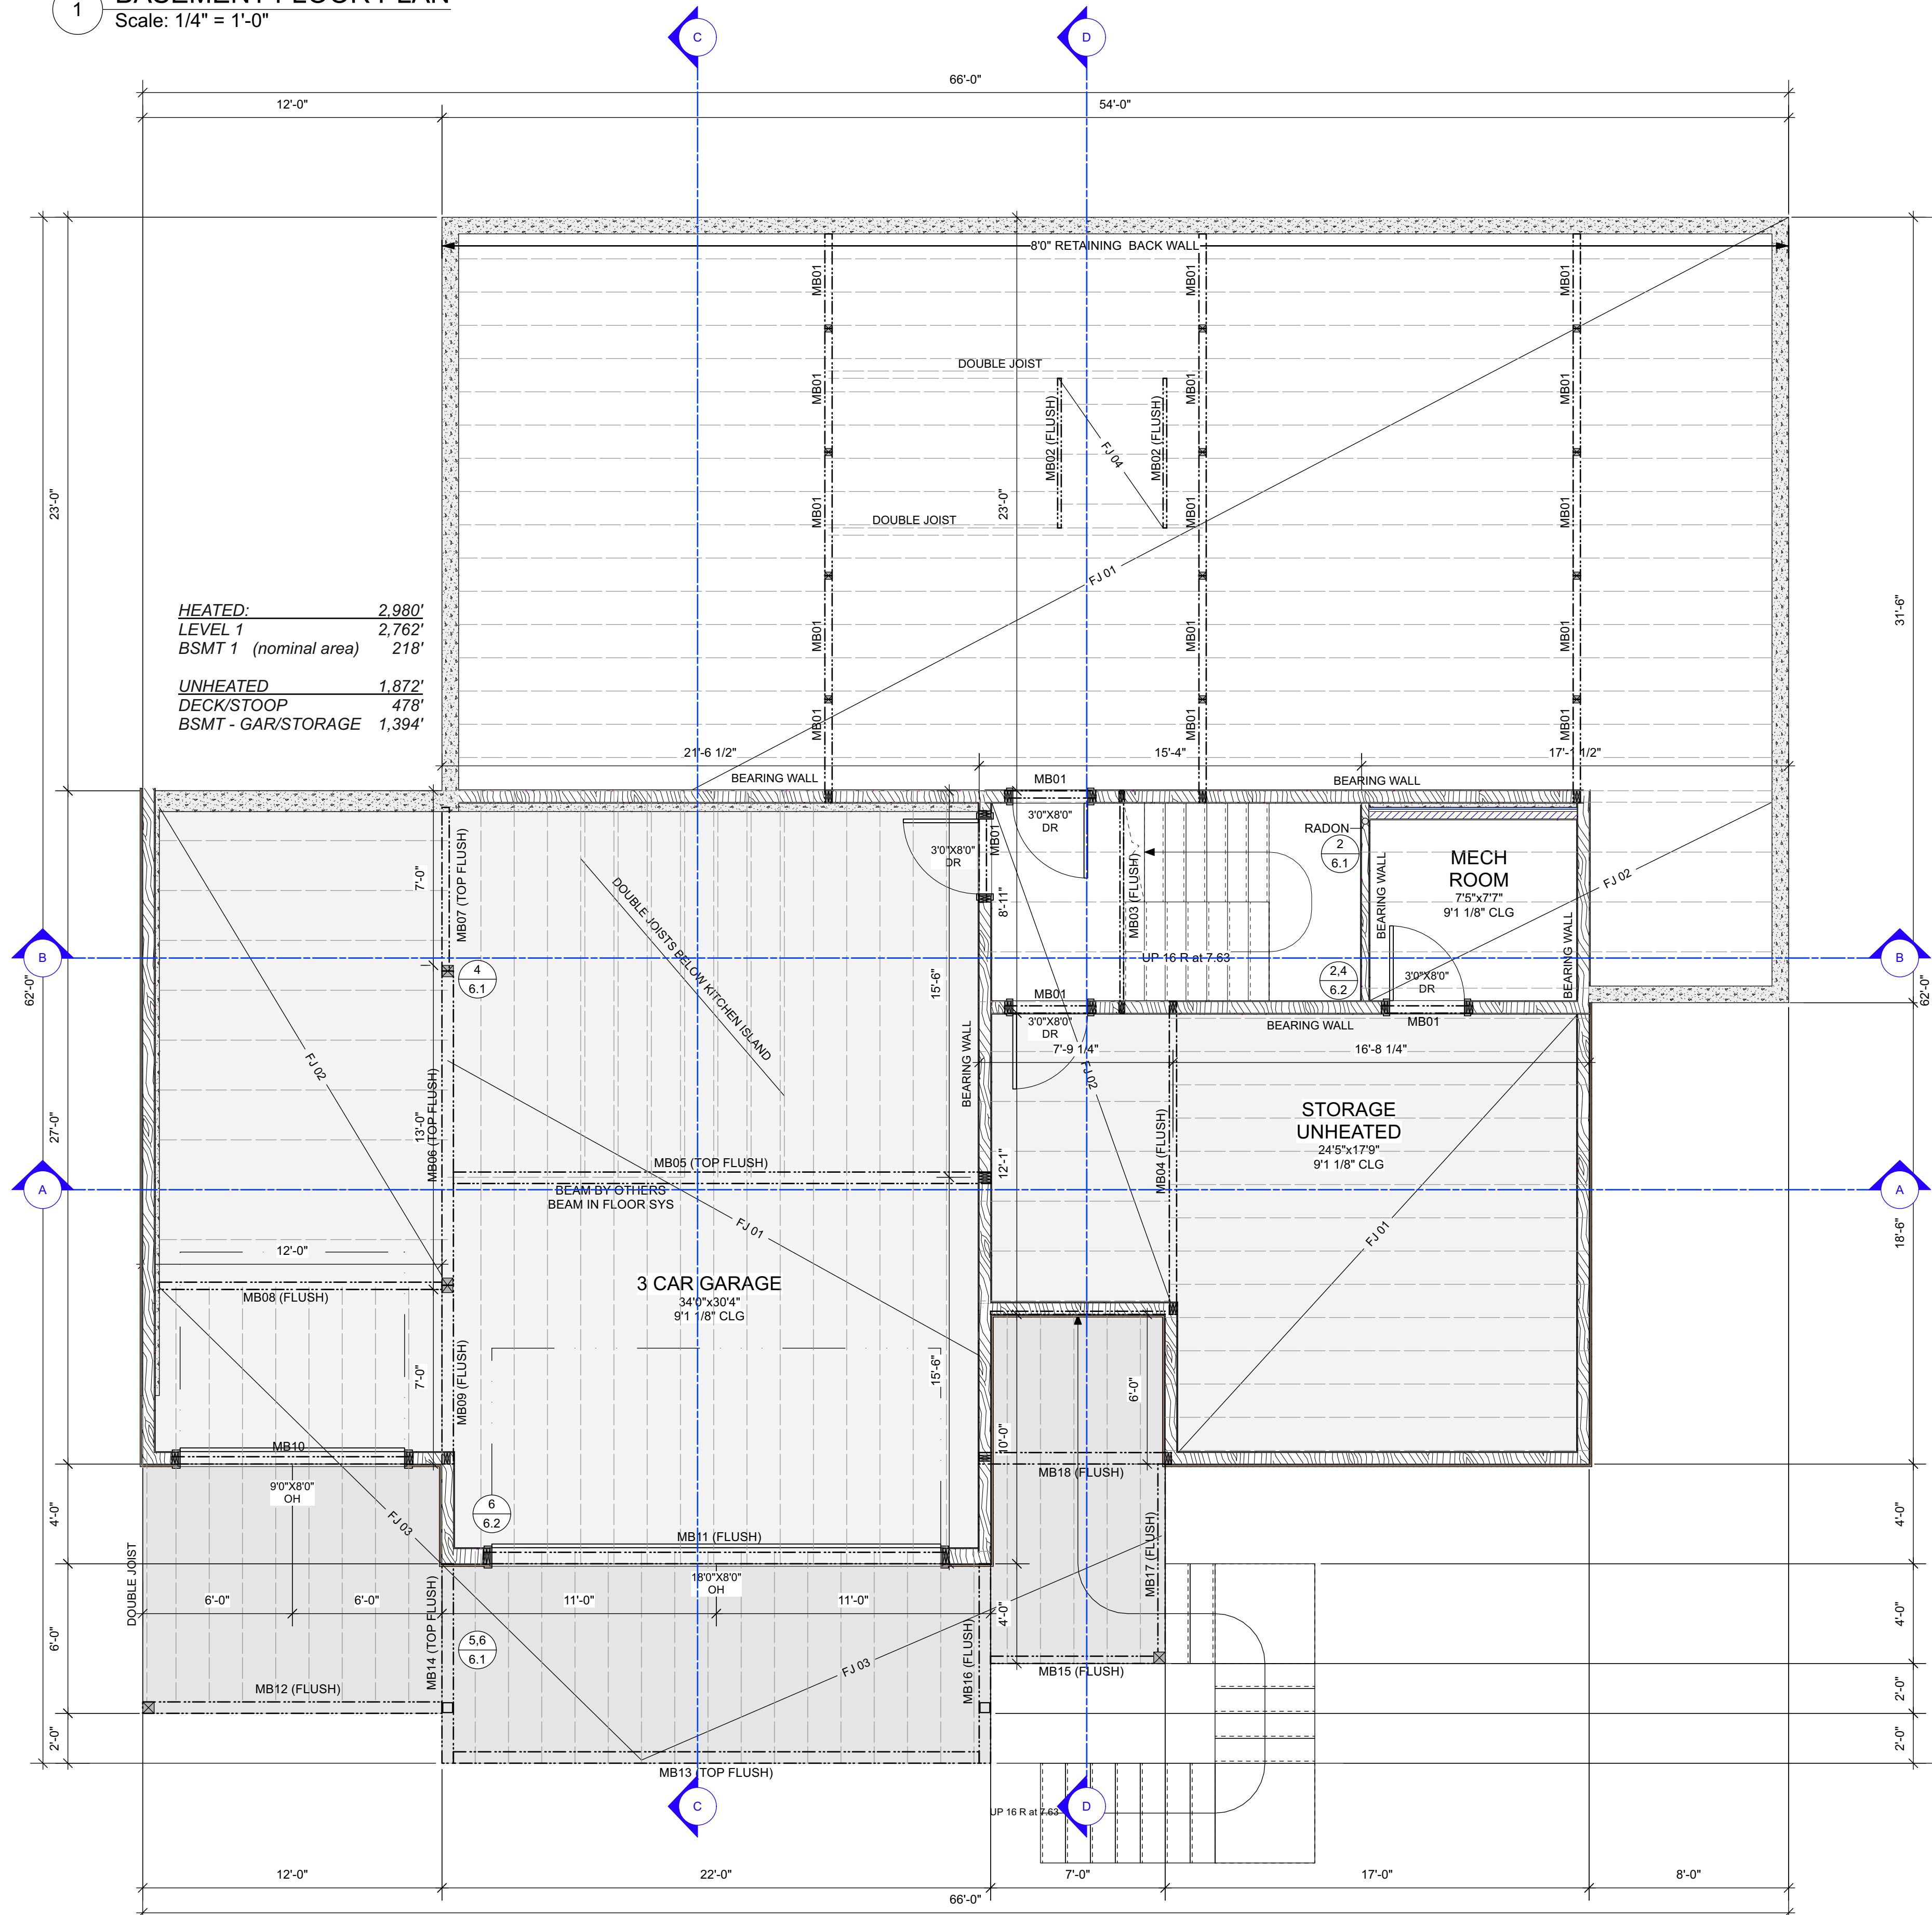

HEATED:	2,980'
LEVEL 1	2,762'
BSMT 1 (nominal area)	218'
UNHEATED	1,872'
DECK/STOOP	478'
BSMT - GAR/STORAGE	1,394'

NOTES FLOOR PLANS

- INFORMATION SHOWN IS SUBJECT TO ENGINEERING SHEETS MARKED "S".
- KITCHEN AND BATHROOM LAYOUTS ARE DIAGRAMMATIC IN NATURE AND SHOULD BE VERIFIED WITH CONTRACTOR AND APPROPRIATE KITCHEN AND BATHROOM INTERIOR DESIGN.
- ACCESSIBILITY BRACING: GRAB BAR BRACING SHALL BE 2X10 MATERIAL FLUSH WITH FRAMING HORIZONTALLY INSTALLED AT 34 1/2" FROM FACE OF FLOOR. GRAB BARS WHEN APPLIED ARE TO BE INSTALLED BETWEEN 33" TO 36" FROM THE FACE OF THE FINISHED FLOOR TO THE TOP OF THE GRAB BAR. AROUND SHOWERS, AT BACK AND SIDES OF TOILETS, AND AT ENDS AND SIDE WHERE NOT OBSTRUCTED BY A WINDOW.
- FIREPLACES: MAKE AND MODELS SHOWN ON FLOOR PLANS. CONSULT MANUFACTURERS SPECIFICATION TO VERIFY ALL FRAMING.
- TEMPERED GLAZING IS REQUIRED UNDER THE FOLLOWING CONDITIONS AS LISTED IN R.308.4 IN THE CURRENT I.R.C.
 - WINDOWS WITH INDIVIDUAL PANEES LARGER THAN 9 SQFT.
 - BOTTOM EDGE OF GLAZING IS LESS THAN 18" ABOVE FLOOR
 - THE TOP EDGE OF THE GLAZING IS MORE THAN 36" ABOVE THE FLOOR OR WALKING SURFACE.
 - ONE OR MORE WALKING SURFACES ARE WITHIN 36" OF THE WINDOW MEASURING IN A STRAIGHT LINE.
 - GLAZED GUARD RAILS, INFILL PANELS BOTH STRUCTURAL AND NON-STRUCTURAL ARE CONSIDERED HAZARDOUS LOCATIONS.
 - ALL GLAZING IN PROXIMITY TO WET SURFACES (HOT TUBS, SPAS, BATHTUBS, SHOWERS, POOLS, ETC...) WHERE GLAZING IS WITHIN 60" OF THE WALKING SURFACE.
 - GLAZING ADJACENT TO STAIRWAYS LESS THAN 36" FROM ABOVE THE PLANE OF WALKING SURFACES.
 - GLAZING ADJACENT TO BOTTOM STAIR LANDINGS.
 - GLAZING WITHIN 24" OF A DOOR MUST BE TEMPERED.
- HANDRAILS TO EXTERIOR AND INTERIOR STAIRS, BALCONIES, AND LOFTS ARE BY OTHERS AND ARE TO COMPLY WITH CODE GEOMETRY FOR SAFETY. SEE STAIR DETAIL FOR REQ.
- FRAMING: U.N.O. ALL HEADERS OVER EXTERIOR DOORS AND WINDOWS ARE 4X10.
- FLUSH TRIM: WINDOW TRIM TO BE FLUSH WITH DOOR TRIM WHEREVER POSSIBLE. SPECIFIC ADJUSTMENTS DIFFER PER MFR. ADJUSTMENT TO BE MADE BY GENERAL CONTRACTOR OR STAFF IN THE FIELD.

LEGEND

	FOUNDATION STEM WALL OR BASEMENT WALL
	FOUNDATION FOOTING
	FRAMED INTERIOR WALL - 2"X 6" OR 2"X 4" @ 16" O.C.
	FRAMED EXTERIOR WALL - 2"X 6" @ 16" O.C. (24" FOR ADV. FRAMING)
	PARTIAL WALLS
	STONE/BRICK FACING OR WAINSCOT
	SECTION MARKER
	DETAIL MARKER
	POWERED VENT
	SMOKE/CO DETECTOR (INTERCONNECTED)
	CARBON MONOXIDE DETECTOR UL-2034 COMPLIANT
	DOWN SPOUT
	OUTLINE OF ROOF
	OUTLINE OF FOUNDATION FOOTING
	STRUCTURAL TRUSS
	GIRDER TRUSS
	CENTERLINE
	CLG OUTLINE (RCP)
	POINT LOADS (FILLED DIRECT/TRANSP. LOAD ABOVE)
	FOUNDATION VENT
	CRAWLSPACE/ATTIC ACCESS

SHEET DIRECTORY

A-00	COVER SHEET
A-01.1	ELEVATIONS
A-01.2	ELEVATIONS
A-02.1	MAIN LEVEL PLAN
A-02.2	BASEMENT PLAN
A-03	FND
A-04	ROOF
A-05.1	SECTIONS
A-05.2	SECTIONS
A-06.1	DETAILS
A-06.2	DETAILS
A-06.3	DETAILS

ECOLA POINT - LOT 2

BASEMENT FLOOR PLAN

A-02.2
Scale: AS NOTED




DUPLICATION OF THIS DOCUMENT
2023©BLONDINO DESIGN, INC. - ALL RIGHTS RESERVED. DUPLICATION PERMITTED ONLY FOR CLIENT AND SITE SHOWN.

FILE: EP2 09.25.23 FINAL.vwx
VERSION: FINAL
SUBMISSION DATE: 09.25.23
SHEET SIZE: ARCH D - 36X24

Owner: Invalus Red, Llc.
Contact: Jim Christensen - Email: jim@invalus.com / 425-372-6632
Address: Po Box 513 Preston, Wa 98650
Legal: Ecola Point Subdivision 2
Site: Monica Ct Lot 2, Cannon Beach, OR 97110
Builder: Haggart Luxury Homes
Tax: 51020BC00504
Contact: Jeff Haggart - Jeff@haggarthomes.com / 503-654-2030 / 503-793-4131
Engineer: Acute Engineering, Inc.
Contact: Brandon Decker - brandon@acuteengineering.com / 801-229-9020
Designer: Blondino Design, Inc.
Contact: Mike Blondino / Email: M.blondino@blondinodesign.com / Phone: 360-513-4794

1 FOUNDATION PLAN
Scale: 1/4" = 1'-0"

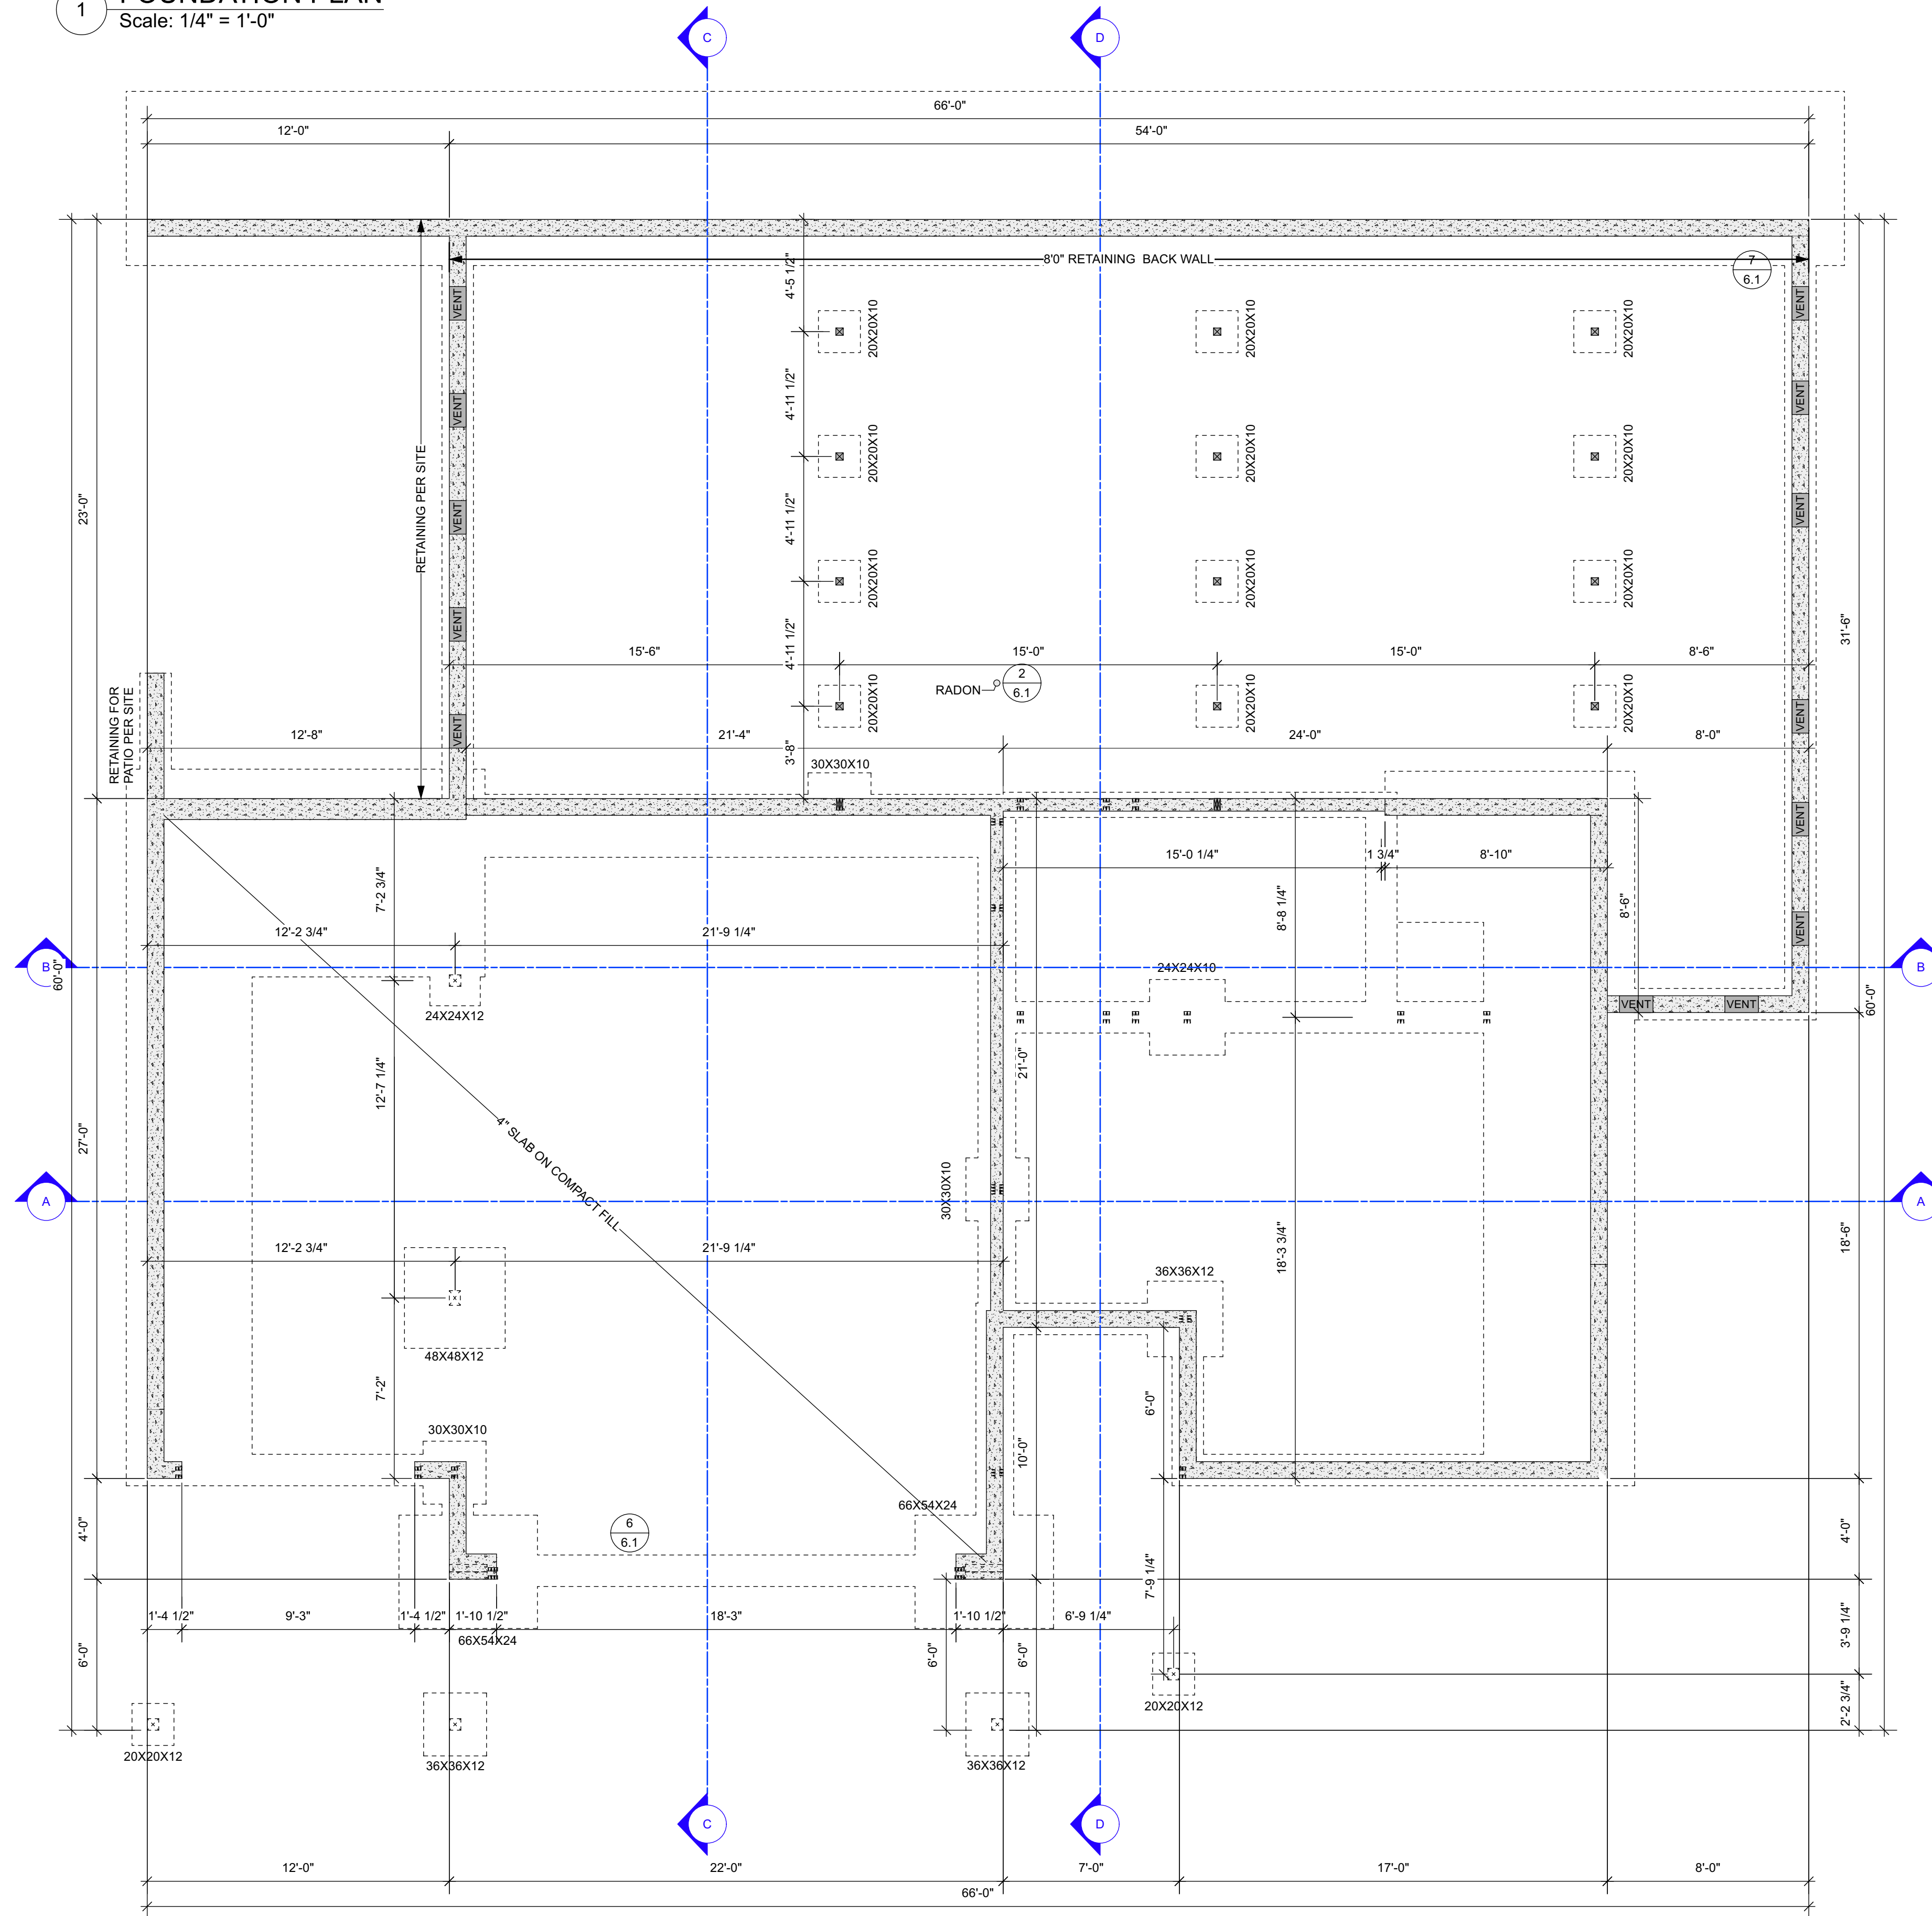

FOUNDATION NOTES

- VENTING (IRC R408.2). MINIMUM NET AREA OF VENTILATION OPENINGS SHALL NOT BE LESS THAN 1 SQUARE FOOT PER 150 SQUARE FEET OF SPACE.

MAIN LEVEL VENTILATION CALCULATION:
1,234 SQFT/150 FT = 8.23 SQFT VENTILATION REQ.; 16" VENT SHOWN .667 SQFT = TOTAL 13 (12.33) VENTS REQ.
- FOUNDATION DRAINAGE (IRC 405); DRAINS SHALL BE PROVIDED AROUND ALL CONCRETE OR MASONRY FNDs AT OR BELOW THE AREA TO BE PROTECTED. DRAINAGE TILES, GRAVEL, CRUSHED ROCK, PERFORATED PIPE OR OTHER APPROVED SYSTEMS SHALL DISCHARGE TO AN APPROVED DRAINAGE SYSTEM. GRAVEL OR CRUSHED STONE SHALL EXTEND 12" BEYOND THE OUTSIDE EDGE OF THE FOOTING AND 5" ABOVE THE TOP OF THE FOOTING AND BE COVERED WITH AN APPROVED FILTER MEMBRANE MATERIAL. PERFORATED DRAINS SHALL BE SURROUNDED WITH AN APPROVED FILTER MEMBRANE OR THE APPROVED MEMBRANE SHALL COVER THE WASHED GRAVEL OR CRUSHED ROCK COVERING OF THE DRAIN.
- INFORMATION SUBJECT TO ENGINEERING. REFER TO ENGINEER'S SHEET MARKED "S" FOR STRUCTURAL SPECIFICATIONS.
- THE UNDER-FLOOR SPACE BETWEEN THE BOTTOM OF THE FLOOR JOISTS AND THE EARTH UNDER ANY BUILDING (EXCEPT SPACE OCCUPIED BY A BASEMENT) SHALL HAVE VENTILATION OPENINGS THROUGH FOUNDATION WALLS OR EXTERIOR WALLS. THE MINIMUM NET AREA OF VENTILATION OPENINGS SHALL BE NOT LESS THAN 1 SQUARE FOOT FOR EACH 150 SQUARE FEET OF UNDER-FLOOR SPACE AREA., UNLESS THE GROUND SURFACE IS COVERED BY CLASS 1 VAPOR RETARDER MATERIAL. WHERE A CLASS 1 VAPOR RETARDER MATERIAL IS USED, THE MINIMUM NET AREA OF VENTILATION OPENINGS SHALL BE NOT LESS THAN 1 SQUARE FOOT FOR EACH 1,500 SQUARE FEET OF UNDER-FLOOR SPACE AREA. ONE SUCH VENTILATING OPENING SHALL BE WITHIN 3 FEET OF EACH CORNER OF THE BUILDING.
- DOWN SPOUTS CARRY DOWN TO FND, OFFSET ADDITIONAL 4" WHERE THERE IS STONE CLADDING PER ELEVATIONS

FILE:
EP2 09.25.23 FINAL.vwx
VERSION:
FINAL
SUBMISSION DATE:
09.25.23
SHEET SIZE:
ARCH D - 36X24

SHEET DIRECTORY

A-00	COVER SHEET
A-01.1	ELEVATIONS
A-01.2	ELEVATIONS
A-02.1	MAIN LEVEL PLAN
A-02.2	BASEMENT PLAN
A-03	FND
A-04	ROOF
A-05.1	SECTIONS
A-05.2	SECTIONS
A-06.1	DETAILS
A-06.2	DETAILS
A-06.3	DETAILS

LEGEND

	FOUNDATION STEM WALL OR BASEMENT WALL
	FOUNDATION FOOTING
	FRAMED INTERIOR WALL - 2"X 6" OR 2"X 4" @ 16" O.C.
	FRAMED EXTERIOR WALL - 2"X 6" @ 16" O.C. (24" FOR ADV. FRAMING)
	PARTIAL WALLS
	STONE/BRICK FACING OR WAINSCOT
	SECTION MARKER
	DETAIL MARKER
	POWERED VENT
	SMOKE/CO DETECTOR (INTERCONNECTED)
	CARBON MONOXIDE DETECTOR UL-2034 COMPLIANT
	DOWN SPOUT
	OUTLINE OF ROOF
	OUTLINE OF FOUNDATION FOOTING
	STRUCTURAL TRUSS
	GIRDER TRUSS
	CENTERLINE
	CLG OUTLINE (RCP)
	POINT LOADS (FILLED DIRECT/TRANSP. LOAD ABOVE)
	FOUNDATION VENT
	CRAWLSPACE/ATTIC ACCESS

ECOLA POINT - LOT 2

Invalus Red, Llc.
Owner:
Contact: Jim Christensen - Email: jim@invalus.com / 425-372-6632
Address: Po Box 513 Preston, Wa 98050
Legal: Ecola Point Subdivision 2
Site: Monica Ct Lot 2, Cannon Beach, OR 97110
Builder: Haggart Luxury Homes
Tax: 51020BC00504
Contact: Jeff Haggart - Jeff@haggarthomes.com / 503-654-2030 / 503-793-4131
Engineer: Acute Engineering, Inc.
Contact: Brandon Decker - brandon@acuteengineering.com / 801-229-9020
Designer: Blondino Design, Inc.
Contact: Mike Blondino / Email: M.blondino@blondinodesign.com / Phone: 360-513-4794

FOUNDATION PLAN

A-03


Scale: AS NOTED



DUPLICATION OF THIS DOCUMENT

2023©BLONDINO DESIGN, INC. - ALL RIGHTS RESERVED. DUPLICATION PERMITTED ONLY FOR CLIENT AND SITE SHOWN.

1 ROOF PLAN
Scale: 1/4" = 1'-0"

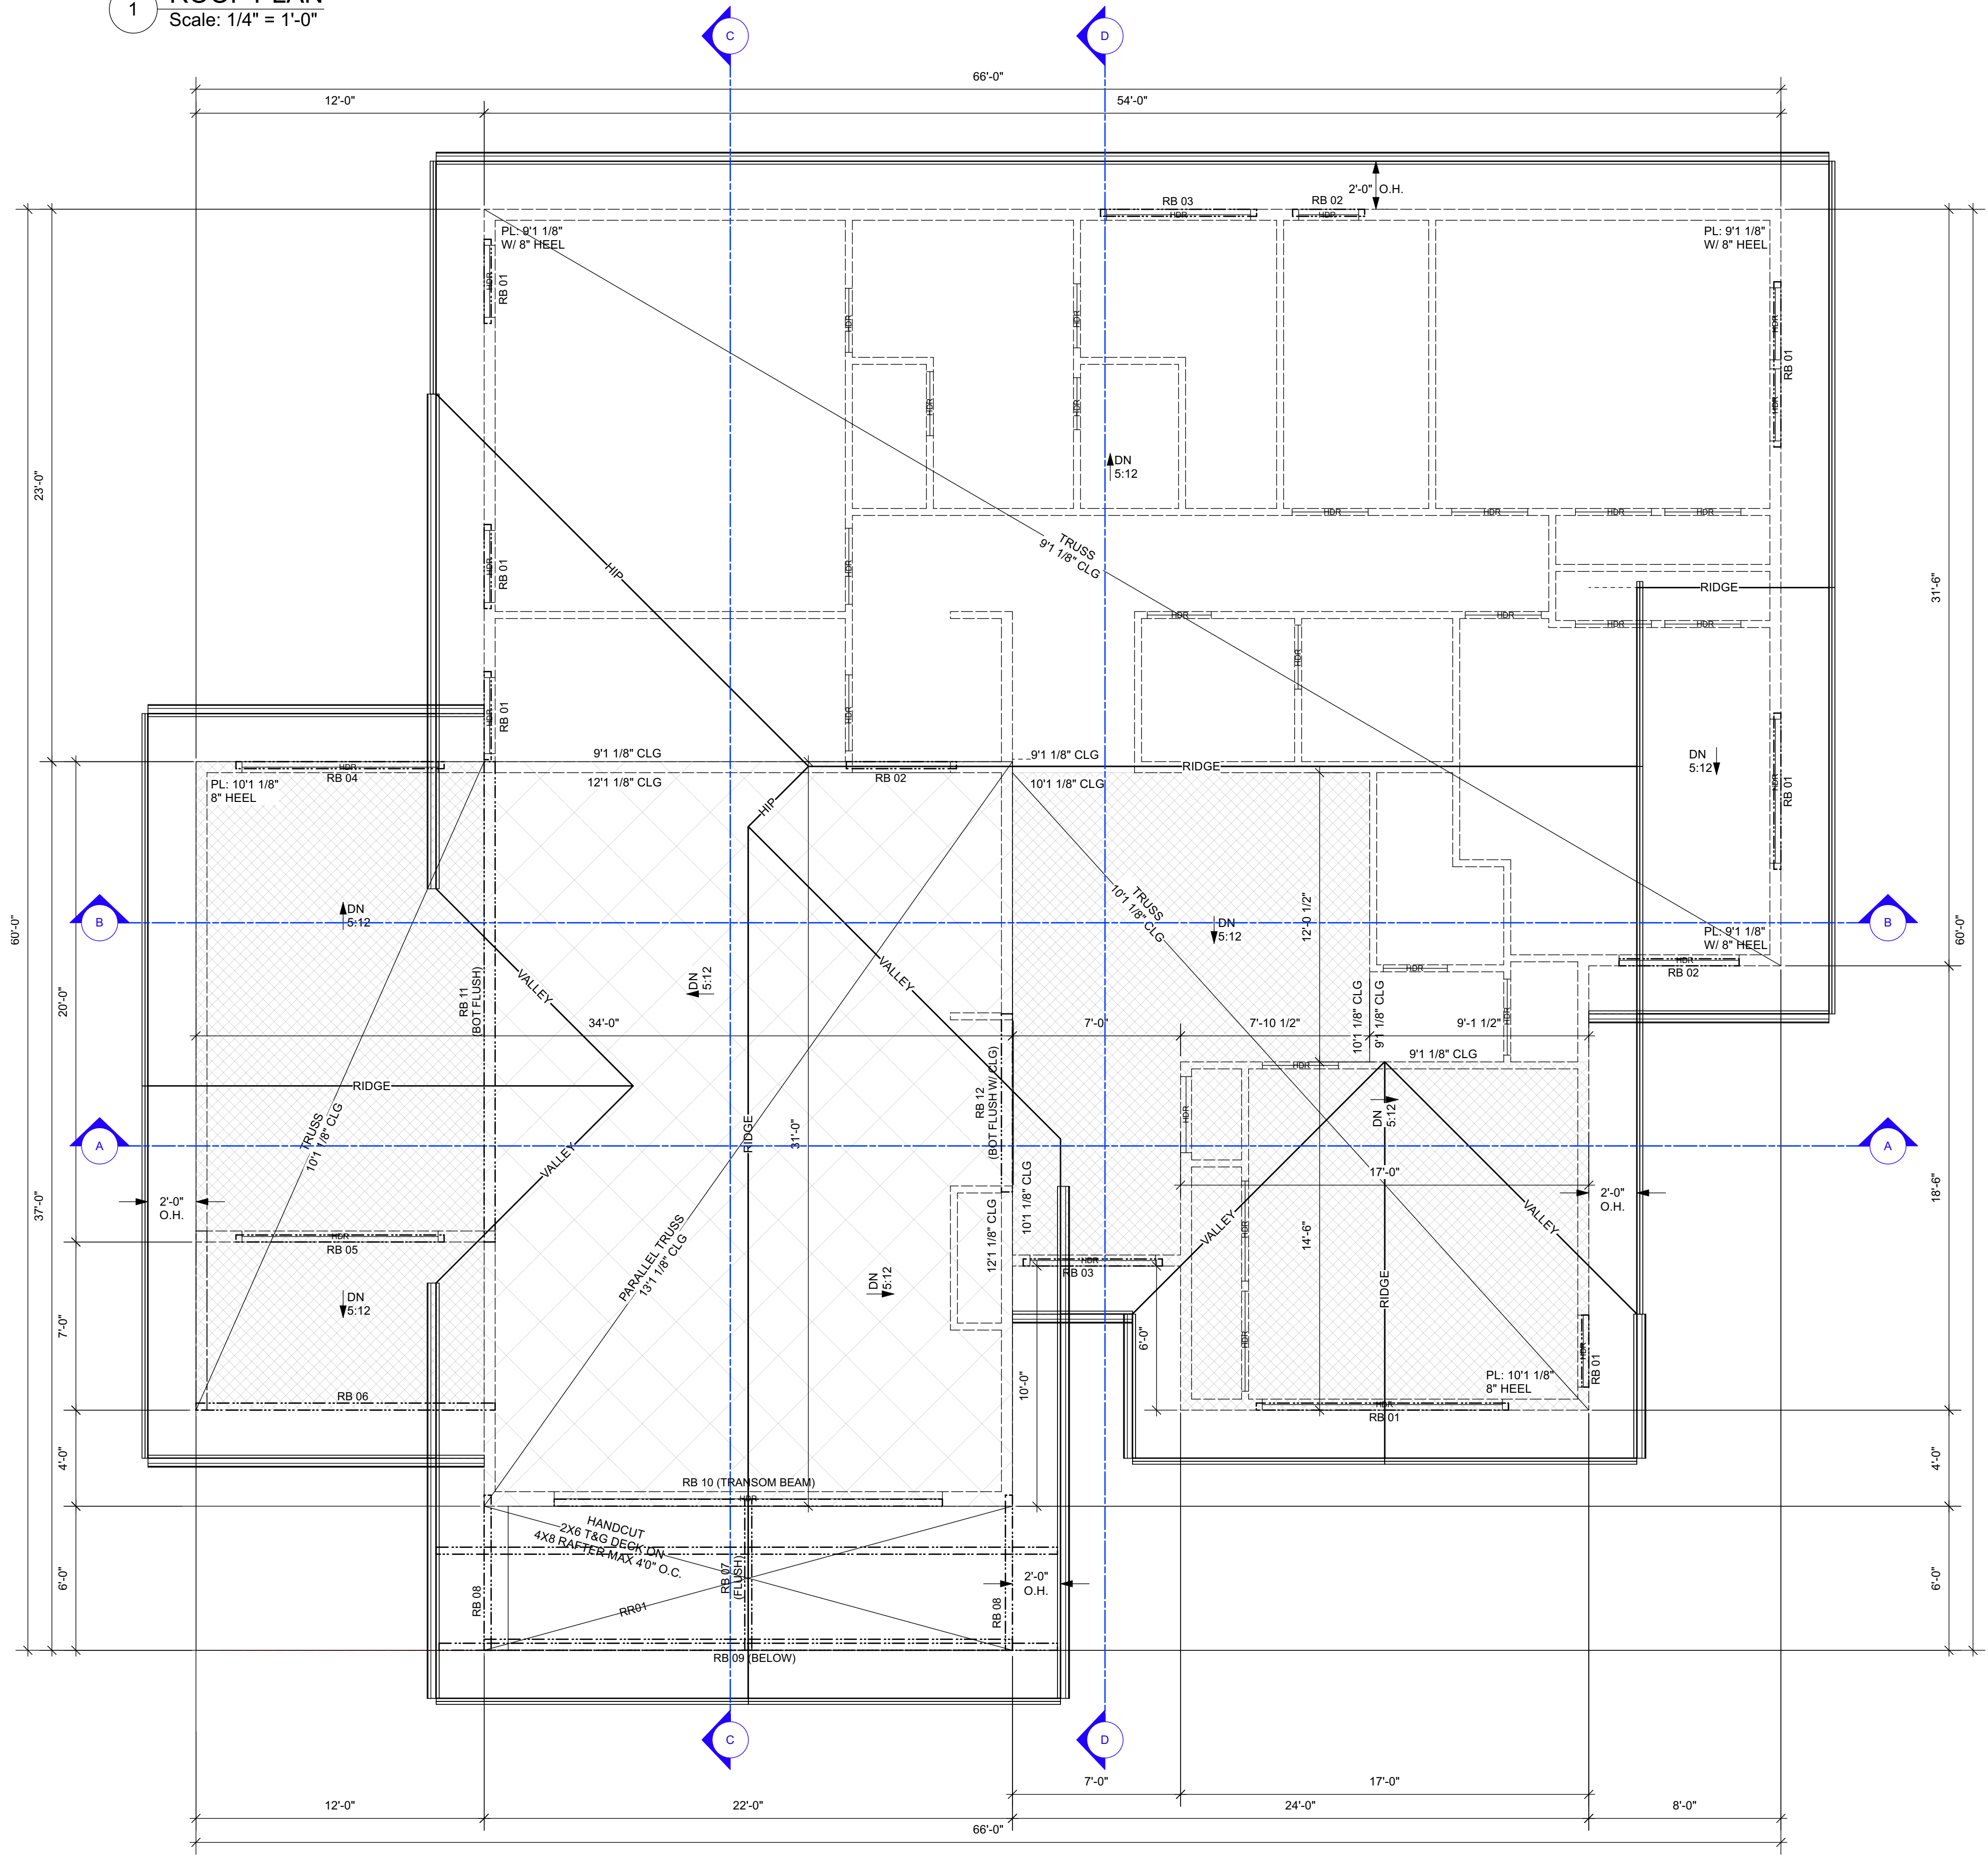

ROOF PLAN NOTES

1. ALL INFORMATION SUBJECT TO ENGINEERING SHEETS MARKED "S". ALL STRUCTURAL SPECIFICATIONS ARE FOUND THEREIN.
2. TRUSS DESIGN BY OTHERS MAY VARY SLIGHTLY WITH ROOF PLAN. TRUSS LAYOUT TO BE SITE VERIFIED.
3. ROOF PLANE 4:12 OR LESS REQUIRE TWO (2) LAYERS OF ROOFING FELT BENEATH ASPHALTIC SHINGLES.
4. OVERHANGS: U.N.O. OVERHANGS ARE 24"
5. ROOF PLATE HEIGHTS: AS NOTED ON PLAN.
6. HEEL: 8" U.N.O.

FILE:
EP2 09.25.23 FINAL.vwx
VERSION:
FINAL
SUBMISSION DATE:
09.25.23
SHEET SIZE:
ARCH D - 36X24

SHEET DIRECTORY

A-00	COVER SHEET
A-01.1	ELEVATIONS
A-01.2	ELEVATIONS
A-02.1	MAIN LEVEL PLAN
A-02.2	BASEMENT PLAN
A-03	FND
A-04	ROOF
A-05.1	SECTIONS
A-05.2	SECTIONS
A-06.1	DETAILS
A-06.2	DETAILS
A-06.3	DETAILS

LEGEND

	FOUNDATION STEM WALL OR BASEMENT WALL
	FOUNDATION FOOTING
	FRAMED INTERIOR WALL - 2"X 6" OR 2"X 4" @ 16" O.C.
	FRAMED EXTERIOR WALL - 2"X 6" @ 16" O.C. (24" FOR ADV. FRAMING)
	PARTIAL WALLS
	STONE/BRICK FACING OR WAINSCOT
	SECTION MARKER
	DETAIL MARKER
	POWERED VENT
	SMOKE/CO DETECTOR (INTERCONNECTED)
	CARBON MONOXIDE DETECTOR UL-2034 COMPLIANT
	DOWN SPOUT
	OUTLINE OF ROOF
	OUTLINE OF FOUNDATION FOOTING
	STRUCTURAL TRUSS
	GIRDER TRUSS
	CENTERLINE
	CLG OUTLINE (RCP)
	POINT LOADS (FILLED DIRECT/TRANSP. LOAD ABOVE)
	FOUNDATION VENT
	CRAWLSPACE/ATTIC ACCESS


ECOLA POINT - LOT 2

Owner: Invalus Red, Llc.
Contact: Jim Christensen - Email: jim@invalus.com / 425-372-6632
Address: Po Box 513 Preston, Wa 98050
Legal: Ecola Point Subdivision 2
Site: Monica Ct Lot 2, Cannon Beach, OR 97110
Builder: Haggart Luxury Homes
Contact: Jeff Haggart - Jeff@haggarthomes.com / 503-654-2030 / 503-793-4131
Engineer: Acute Engineering, Inc.
Contact: Brandon Decker - brandon@acuteengineering.com / 801-229-9020
Designer: Blondino Design, Inc.
Contact: Mike Blondino / Email: M.blondino@blondinodesign.com / Phone: 360-513-4794

ROOF PLAN

A-04


Scale: AS NOTED

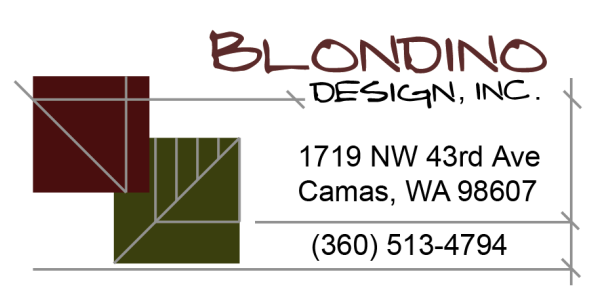


DUPLICATION OF THIS DOCUMENT

2023©BLONDINO DESIGN, INC. - ALL RIGHTS RESERVED. DUPLICATION PERMITTED ONLY FOR CLIENT AND SITE SHOWN.


1 SECTION A-A
Scale: 1/4" = 1'-0"

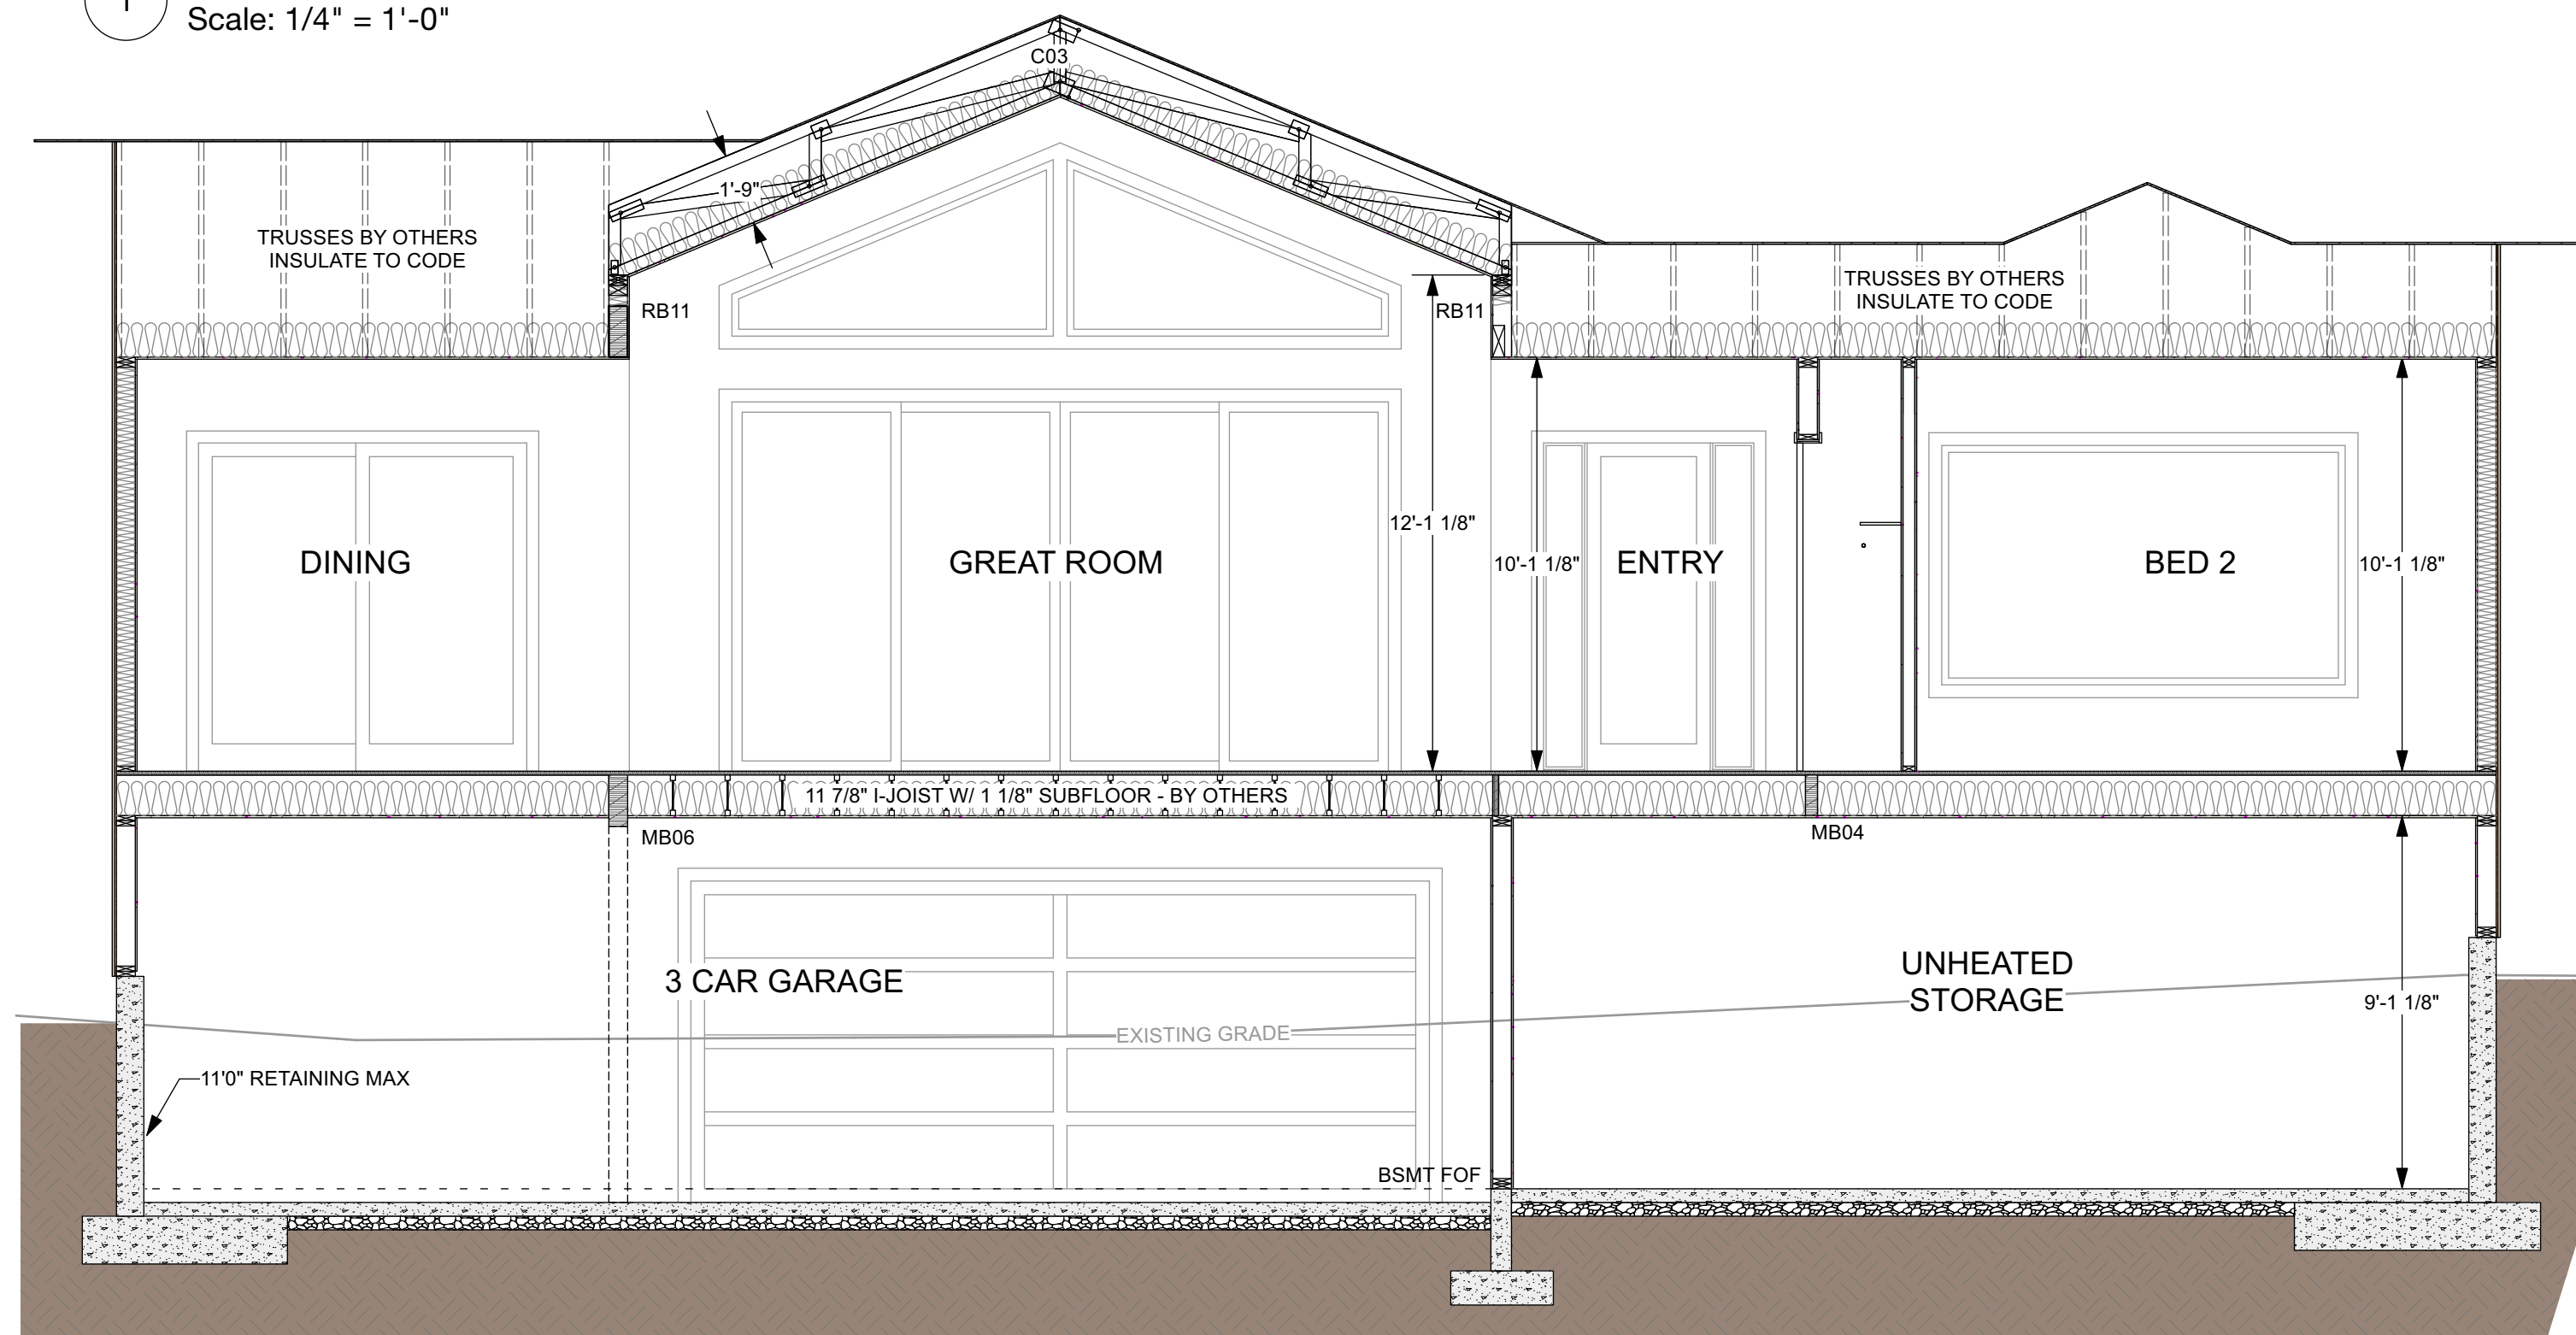

2 SECTION B-B
Scale: 1/4" = 1'-0"

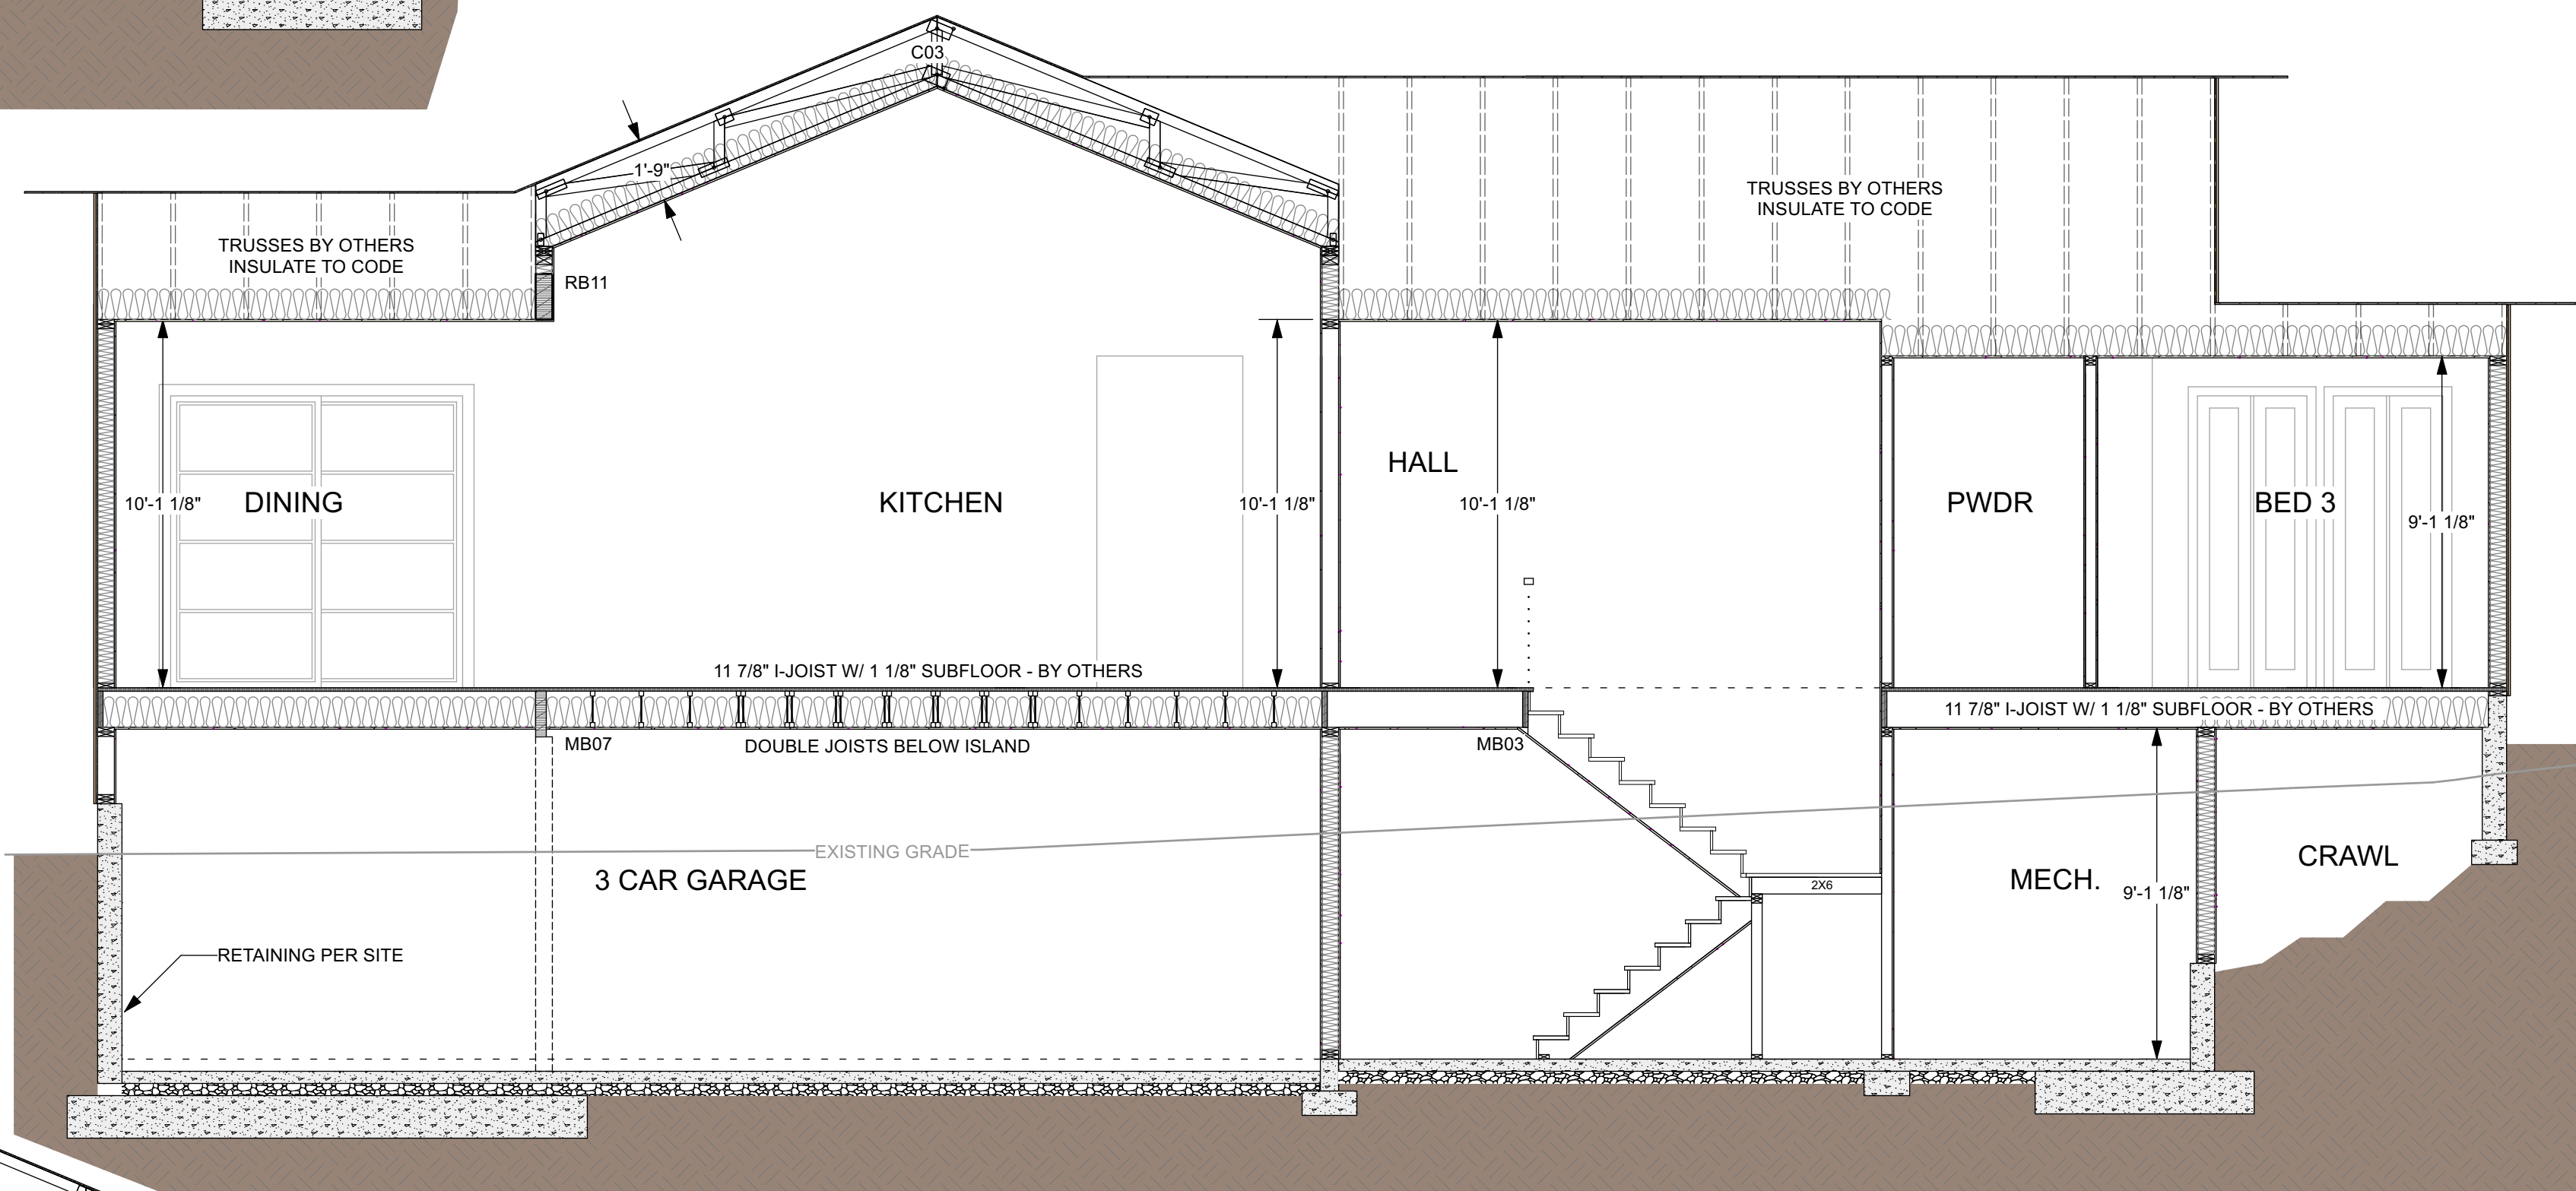

3 SECTION C-C
Scale: 1/4" = 1'-0"

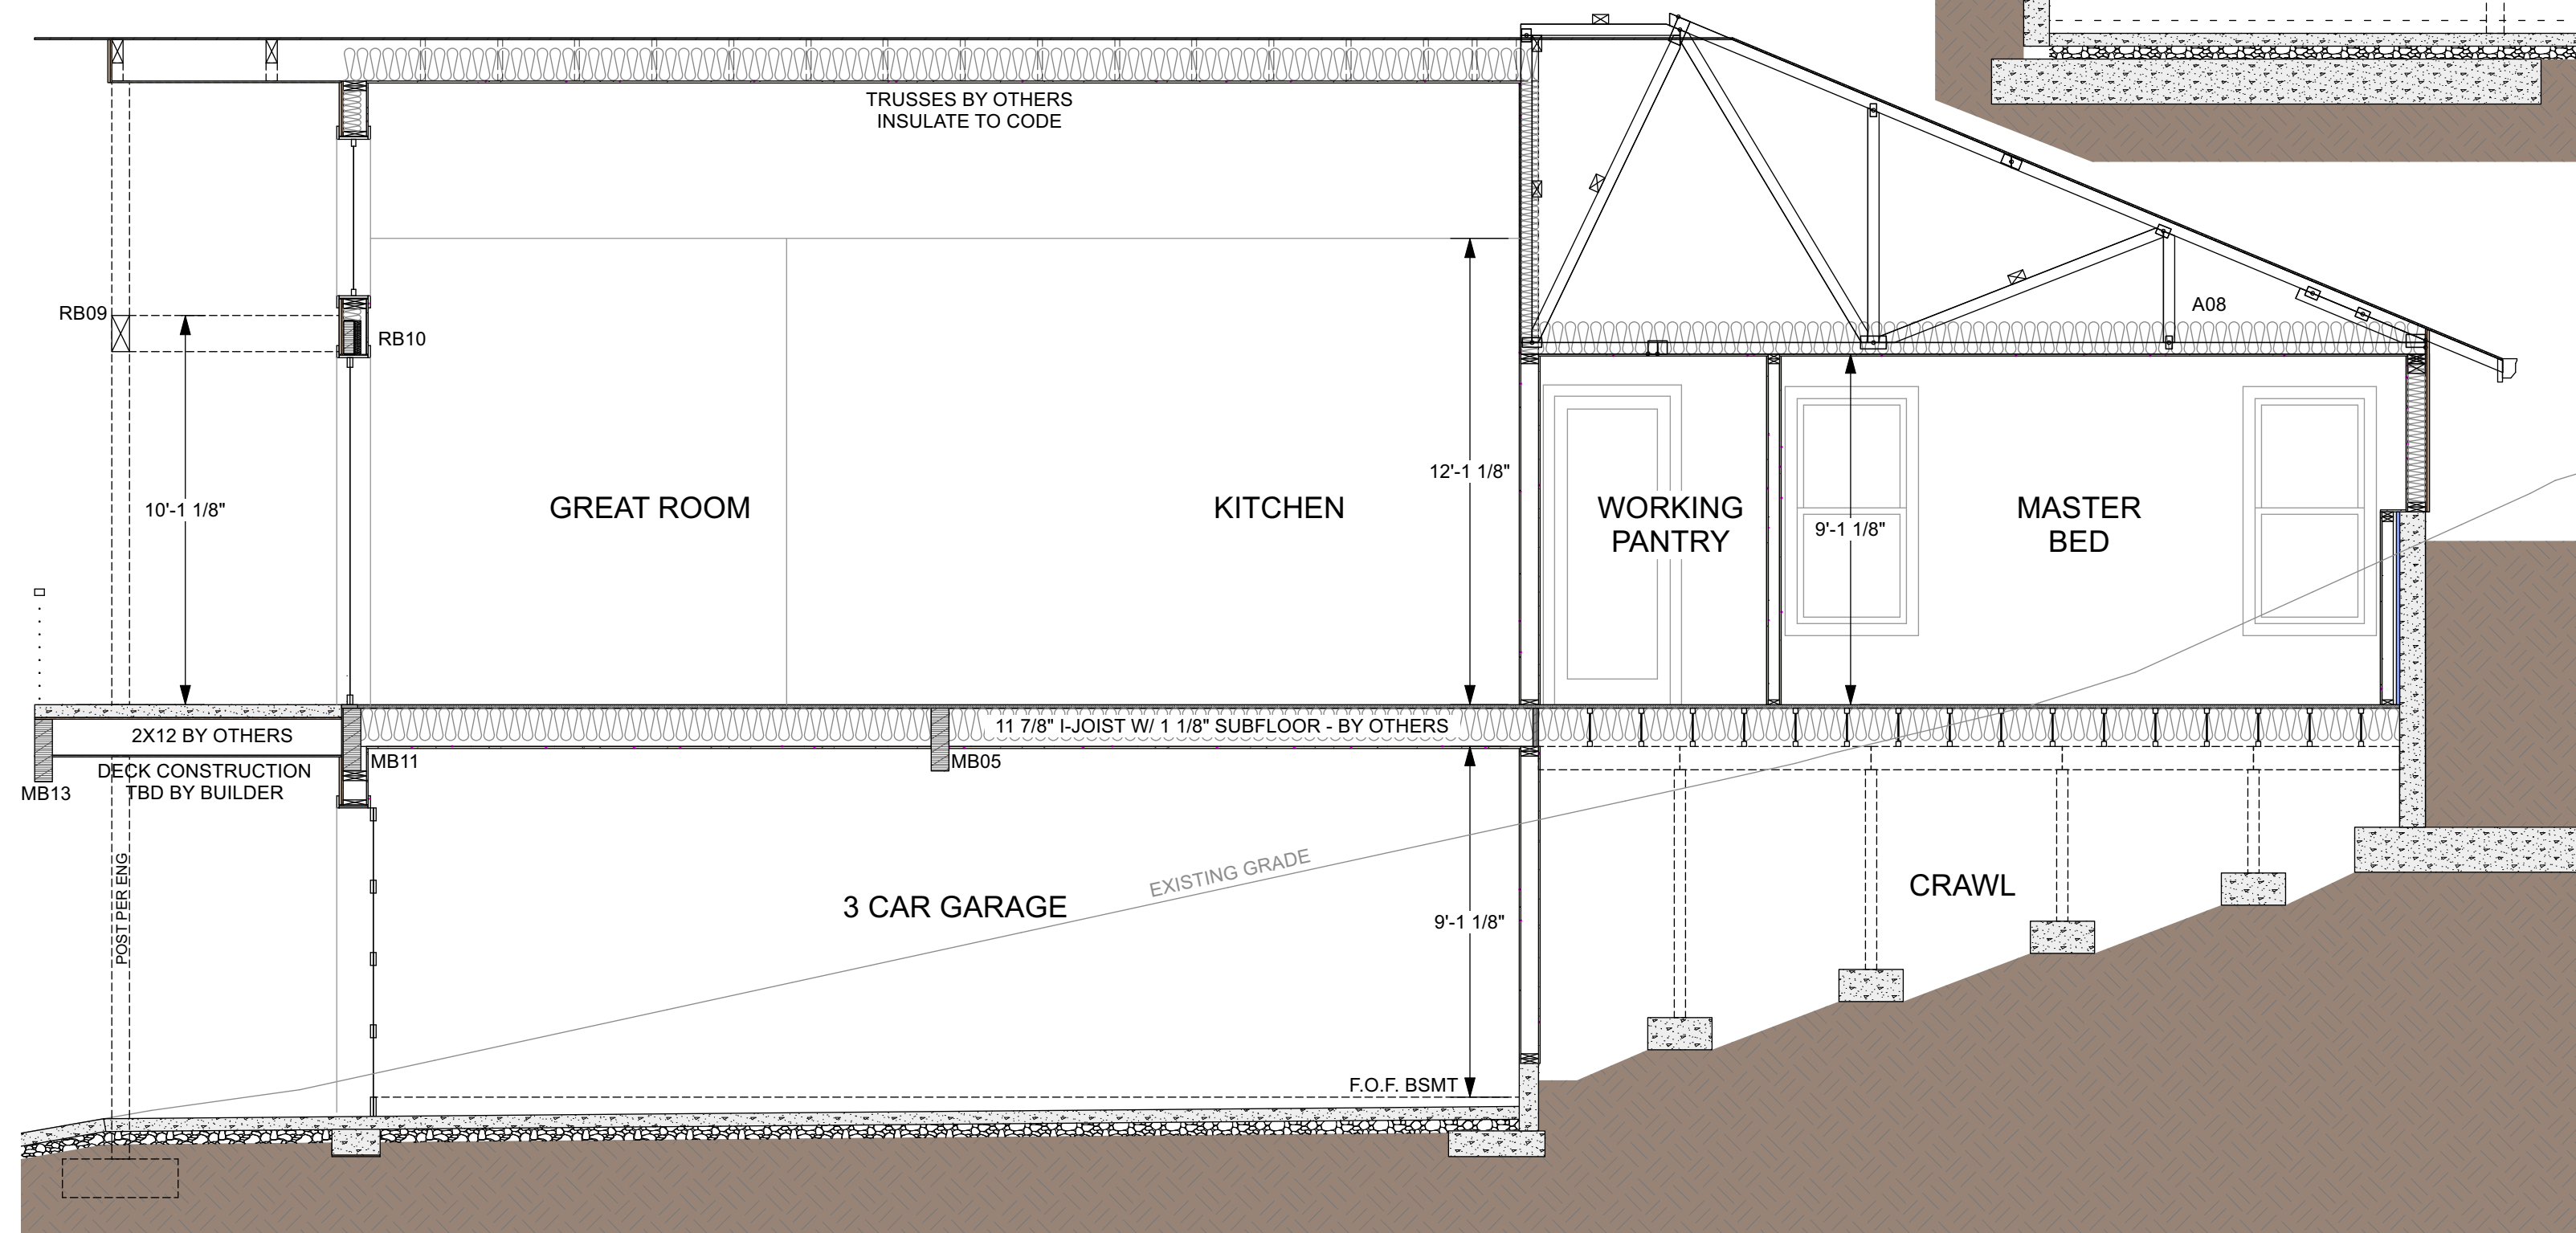

SECTION NOTES

- ALL INFORMATION SHOWN IS SUBJECT TO ENGINEERING SPECIFICATIONS. FRAMING SPECIFICATIONS, CONNECTIONS, FOUNDATION SIZING, SHEER WALLS, HOLD DOWNS JOIST AND ROOF COMPONENT SPECIFICATIONS AND LAYOUT ARE FOUND IN THE ENGINEERING SHEETS MARKED "S." SECTIONS ARE DIAGRAMMATIC REPRESENTATIONS ONLY.
- INSULATION REQUIREMENTS:
 R - 49 - FLAT CLG
 R - 38 - VAULTED CLG
 R - 38 - FLOORS OVER UNCONDITIONED SPACE
 R - 21 - WOOD FRAMED EXTERIOR WALL
 R - 21 - BELOW GRADE WALL OR R-5 RIGID+R13 BATT INT. SIDE
 R - 15 - SLAB ON GRADE TO 24" INSIDE EXTERIOR WALLS.
 R - 8 - AROUND DUCTS
 R - 4 - UNDER ELECTRIC WATER HEATERS
 U - 0.28 - GLAZING VALUE

SECTION LEGEND

	FOUNDATION COMPONENT OR SLAB
	FRAMED INTERIOR WALL - 2X6 OR 2X4 @ 16" O.C.
	FRAMED EXTERIOR WALL - 2X6 @ 16" OR 24" O.C. (FOR ADV. FRAMING)
	BATT OR BLOWN INSULATION
	RIGID INSULATION
	DIMENSIONAL LUMBER
	PLYWOOD
	BLOCKING
	GLUELAM (VERIFY ENG.)
	PARALLAM BEAM (VERIFY ENG.)
	I JOIST
	SOIL
	GRAVEL BASE
	OUTLINE OF NOTED INTERIOR CONSIDERATIONS
	CENTERLINE
	HVAC PATHWAY

SHEET DIRECTORY

A-00	COVER SHEET
A-01.1	ELEVATIONS
A-01.2	ELEVATIONS
A-02.1	MAIN LEVEL PLAN
A-02.2	BASEMENT PLAN
A-03	FND
A-04	ROOF
A-05.1	SECTIONS
A-05.2	SECTIONS
A-06.1	DETAILS
A-06.2	DETAILS
A-06.3	DETAILS


ECOLA POINT - LOT 2

Owner: Invalus Red, Llc.
 Contact: Jim Christensen - Email: jim@invalus.com / 425-372-6632
 Address: Po Box 513 Preston, Wa 98050
 Legal: Ecola Point Subdivision 2
 Site: Monica Ct Lot 2, Cannon Beach, OR 97110
 Tax: 51020BC00504
 Builder: Haggart Luxury Homes
 Engineer: Jeff Haggart - Jeff@haggarthomes.com / 503-654-2030 / 503-793-4131
 Contact: Acute Engineering, Inc.
 Designer: Brandon Decker - brandon@acuteengineering.com / 801-229-9020
 Contact: Blondino Design, Inc.
 Contact: Mike Blondino / Email: M.blondino@blondinodesign.com / Phone: 360-513-4794

SECTIONS

A-05.1


Scale: AS NOTED

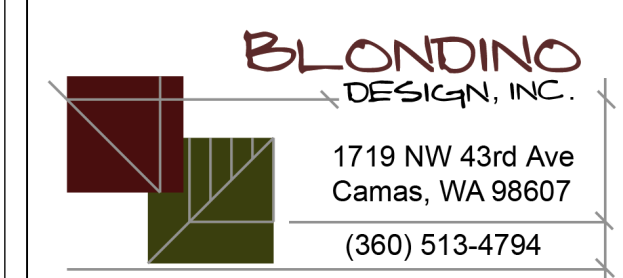

DUPLICATION OF THIS DOCUMENT

2023©BLONDINO DESIGN, INC. - ALL RIGHTS RESERVED. DUPLICATION PERMITTED ONLY FOR CLIENT AND SITE SHOWN.

1 SECTION D-D
Scale: 1/4" = 1'-0"

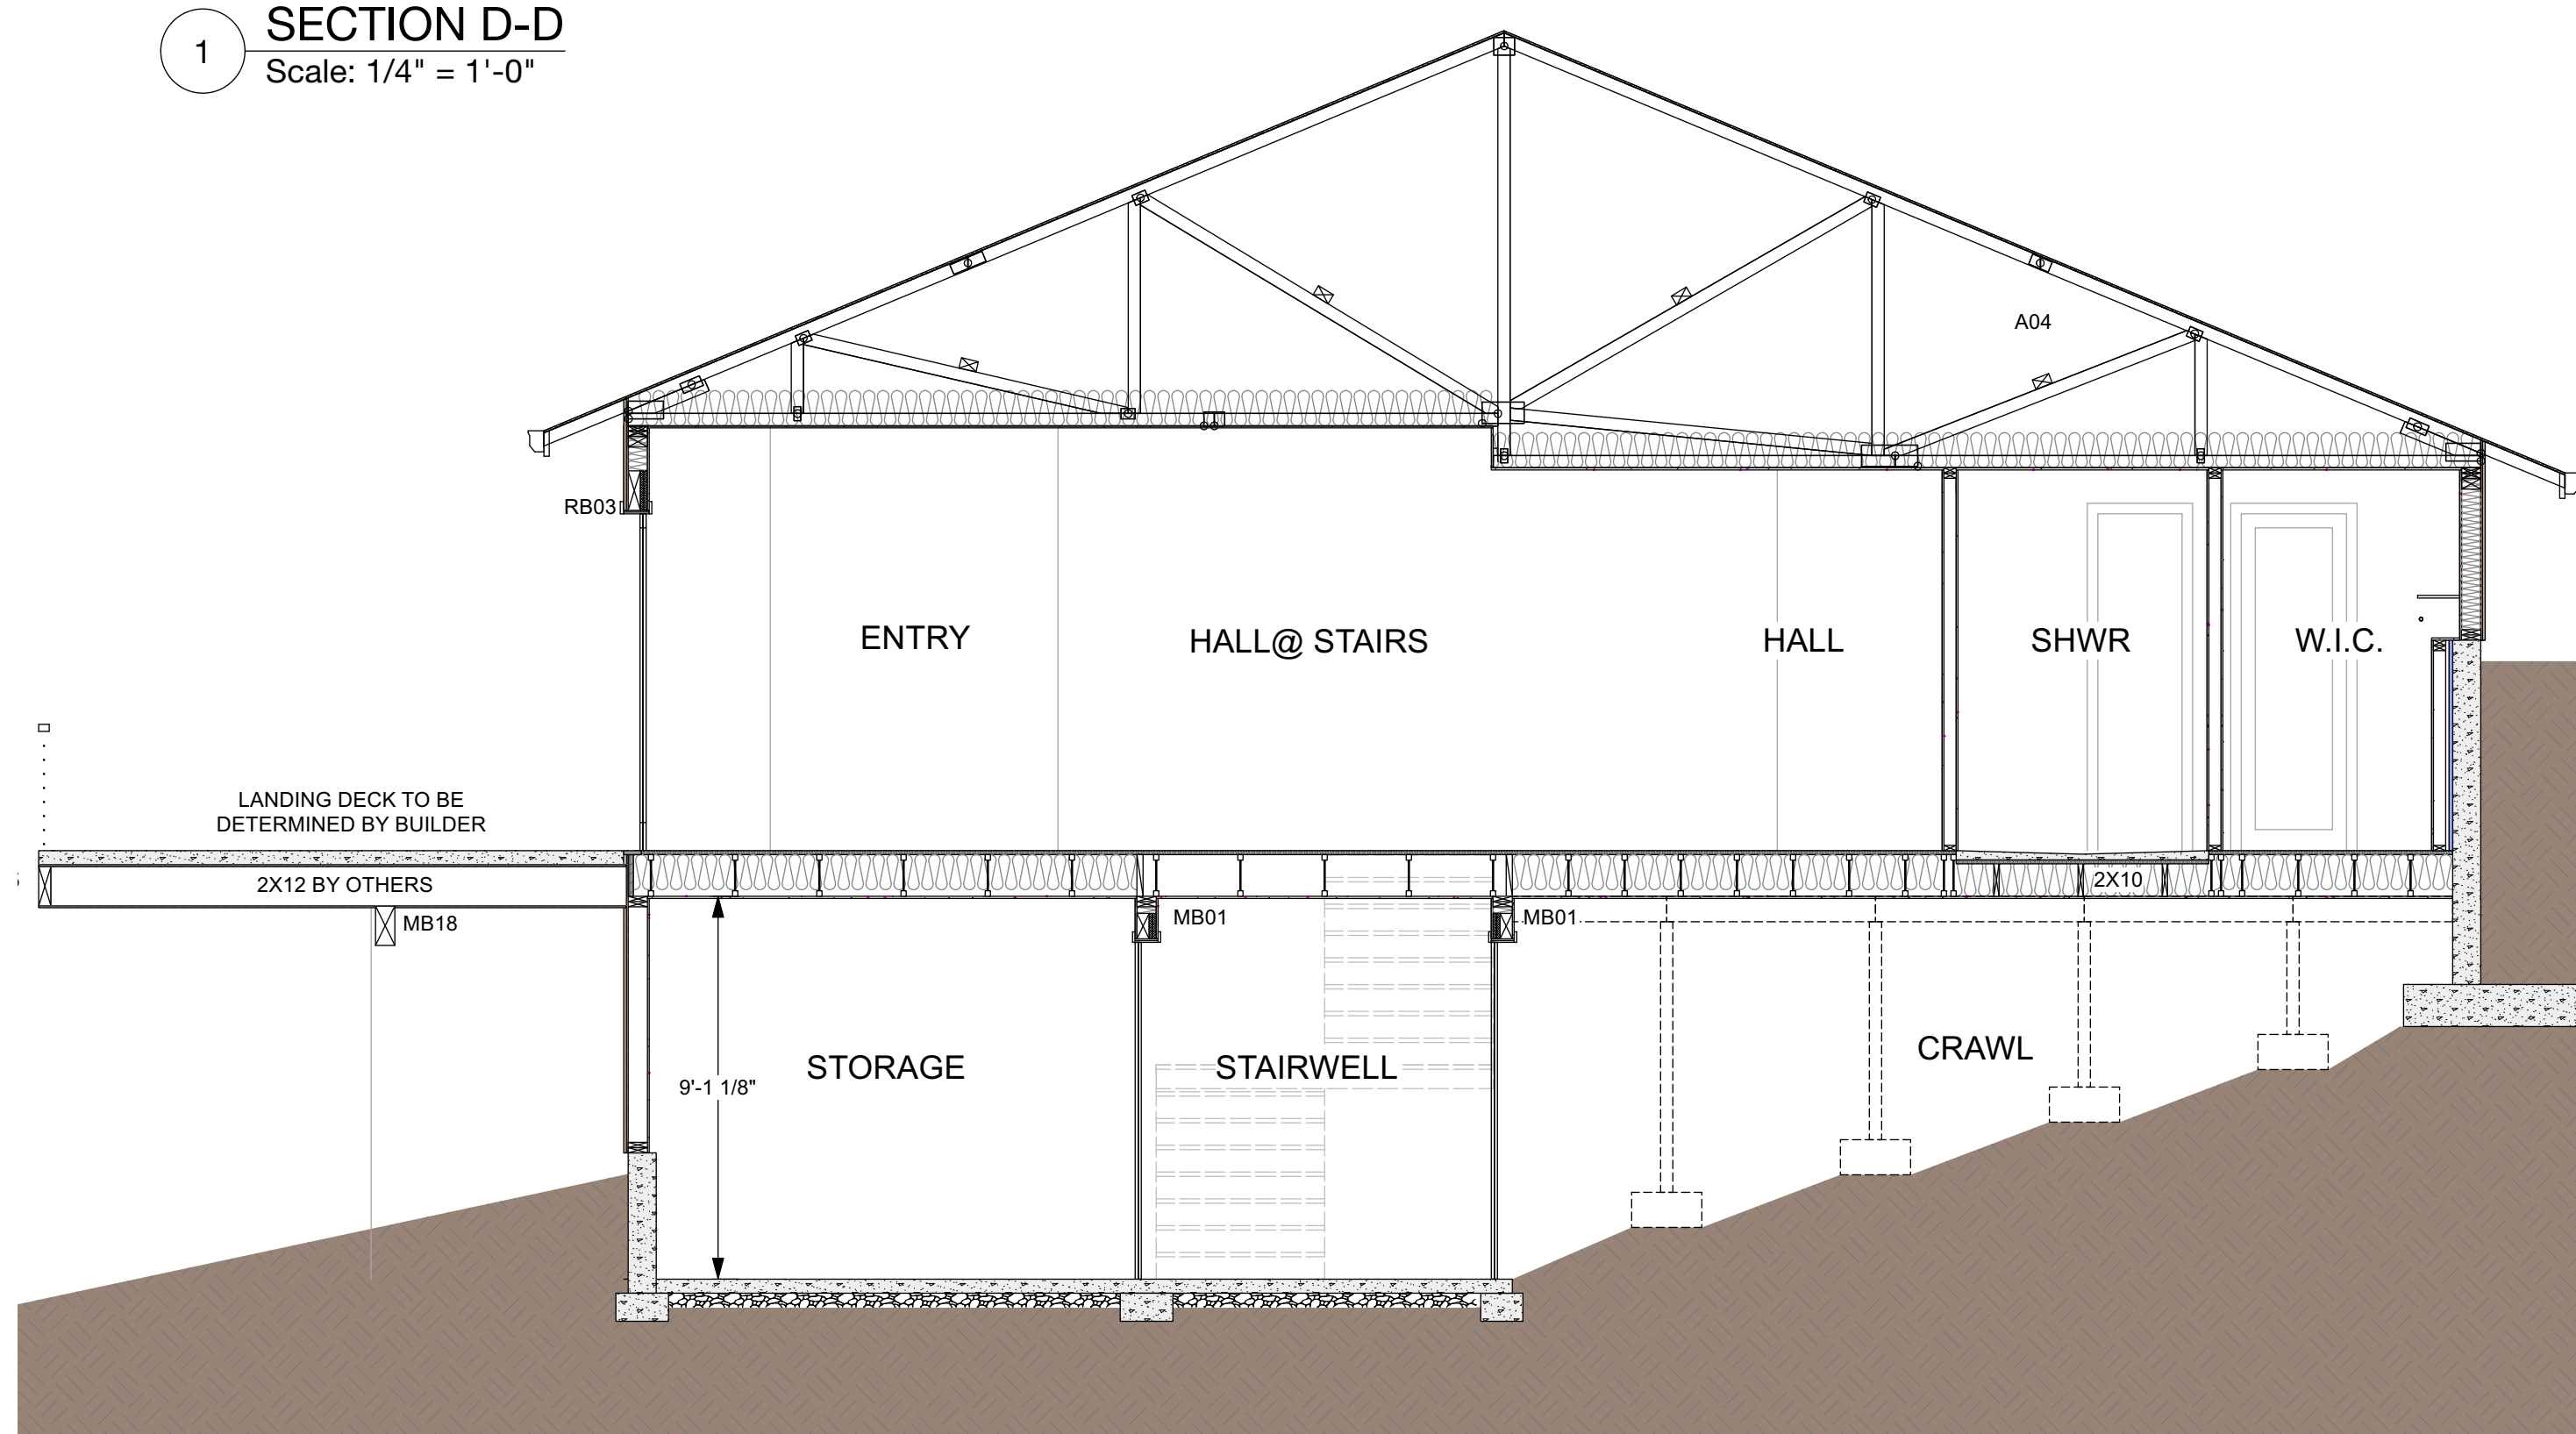

SECTION NOTES

- ALL INFORMATION SHOWN IS SUBJECT TO ENGINEERING SPECIFICATIONS. FRAMING SPECIFICATIONS, CONNECTIONS, FOUNDATION SIZING, SHEER WALLS, HOLD DOWNS JOIST AND ROOF COMPONENT SPECIFICATIONS AND LAYOUT ARE FOUND IN THE ENGINEERING SHEETS MARKED "S." SECTIONS ARE DIAGRAMMATIC REPRESENTATIONS ONLY.
- INSULATION REQUIREMENTS:
 R - 49 - FLAT CLG
 R - 38 - VAULTED CLG
 R - 38 - FLOORS OVER UNCONDITIONED SPACE
 R - 21 - WOOD FRAMED EXTERIOR WALL
 R - 21 - BELOW GRADE WALL OR R-5 RIGID+R13 BATT INT. SIDE
 R - 15 - SLAB ON GRADE TO 24" INSIDE EXTERIOR WALLS.
 R - 8 - AROUND DUCTS
 R - 4 - UNDER ELECTRIC WATER HEATERS
 U - 0.28 - GLAZING VALUE

SECTION LEGEND

- FOUNDATION COMPONENT OR SLAB
- FRAMED INTERIOR WALL - 2X6 OR 2X4 @ 16" O.C.
- FRAMED EXTERIOR WALL - 2X6 @ 16" OR 24" O.C. (FOR ADV. FRAMING)
- BATT OR BLOWN INSULATION
- RIGID INSULATION
- DIMENSIONAL LUMBER
- PLYWOOD
- BLOCKING
- GLUELAM (VERIFY ENG.)
- PARALLAM BEAM (VERIFY ENG.)
- JOIST
- SOIL
- GRAVEL BASE
- OUTLINE OF NOTED INTERIOR CONSIDERATIONS
- CENTERLINE
- HVAC PATHWAY

FILE:
EP2 09.25.23 FINAL.vwx
VERSION:
FINAL
SUBMISSION DATE:
09.25.23
SHEET SIZE:
ARCH D - 36X24

SHEET DIRECTORY

- A-00 COVER SHEET
- A-01.1 ELEVATIONS
- A-01.2 ELEVATIONS
- A-02.1 MAIN LEVEL PLAN
- A-02.2 BASEMENT PLAN
- A-03 FND
- A-04 ROOF
- A-05.1 SECTIONS
- A-05.2 SECTIONS
- A-06.1 DETAILS
- A-06.2 DETAILS
- A-06.3 DETAILS


ECOLA POINT - LOT 2

Owner:
Invalius Red, Llc.
Contact: Jim Christensen - Email: jim@invalius.com / 425-372-6632
Address: Po Box 513 Preston, Wa 98050
Legal: Ecola Point Subdivision 2
Site: Monica Ct Lot 2, Cannon Beach, OR 97110
Tax: 51020BC00504
Builder: Haggart Luxury Homes
Contact: Jeff Haggart - Jeff@haggarthomes.com / 503-654-2030 / 503-793-4131
Engineer: Acute Engineering, Inc.
Contact: Brandon Decker - brandon@acuteengineering.com / 801-229-9020
Designer: Blondino Design, Inc.
Contact: Mike Blondino / Email: M.blondino@blondinodesign.com / Phone: 360-513-4794

SECTIONS

A-05.2

Scale: AS NOTED

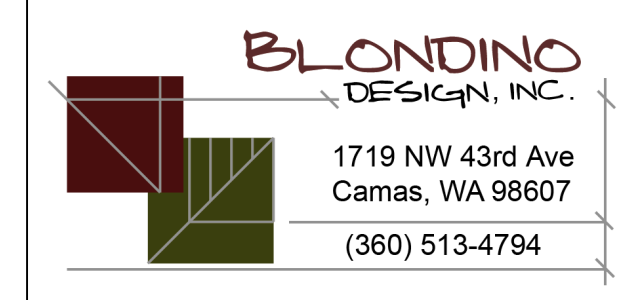

DUPLICATION OF THIS DOCUMENT
2023©BLONDINO DESIGN, INC. - ALL RIGHTS RESERVED. DUPLICATION PERMITTED ONLY FOR CLIENT AND SITE SHOWN.

1 AAMA METHOD "B" WINDOW FLASHING

1. ABOUT AAMA (AMERICAN ARCHITECTURAL MANUFACTURERS ASSOCIATION) METHOD "B" SYSTEM FOR WINDOW FLASHING REPRESENTED. THIS SYSTEM IS A DRAINAGE SYSTEM RATHER THAN A BARRIER SYSTEM IT REQUIRES THE PRESENCE OF A "PAN" AND DRAINAGE VENTS CREATED BY BREAKS IN THE SEALANT BEAD BEHIND THE BOTTOM NAIL FIN.

NAIL ON FLASHING (NOF) WINDOW FLASHING SIZES: (USING 9" OR 12" SAF FLASHING) EITHER 9" OR 12" MATERIAL.
 *NOF SILL FLASHING - RO WIDTH + 2X WIDTH OF JAM FLASHING.
 *NOF JAMB FLASHING - RO HEIGHT PLUS 1 WIDTH OF MATERIAL - 1/2"
 *NOF HEAD FLASHING - RO WIDTH PLUS 2X MATERIAL WIDTH + 2"

ALL FINISHED SIDE OF EXPOSED FLASHING IS TO BE BLACK IN RAINSCREEN APPLICATIONS.

TO AVOID MATERIAL CONFLICT USE ONLY APPROVED SEALANTS WITH SAF FLASHING. INCORRECT SEALANTS MAY LIQUIFY SAF FLASHING.

INFORMATION HEREIN SUBJECT TO MANUFACTURER SPECIFICATIONS. WHERE CONFLICTS OCCUR DEFAULT TO MOST STRINGENT REQUIREMENTS.

2. ROUGH OPENING: ROUGH OPENING FOR WINDOWS IS TO BE 1/2" TALLER AND 1/4" ON EACH SIDE (1/2" O.A.) WITHOUT A PAN SYSTEM; WITH A PAN SYSTEM 3/8" ON EACH SIDE (3/4" O.A.) TO ALLOW FOR RIGID CORNER SYSTEM WITH SAF PAN OR METAL PAN. ROUGH SILL IS TO BE LEVEL.

3. NAIL ON FLASHING AT SILL PLATE: FASTEN (STAPLE) A 12" FLASHING BIB TOP FLUSH WITH THE BOTTOM EDGE OF THE ROUGH OPENING. THIS ANTICIPATES GRADE D BUILDING PAPER WILL BE INSTALLED AFTER THE COMPLETION OF THE WINDOW FLASHING AND WILL BE TUCKED UNDER HOUSE WRAP.

4. INSTALL PAN SYSTEM: NAIL IN PRE-MADE FLEXIBLE FLASHING CORNERS SNUGLY AT BOTH SIDES OF THE ROUGH OPENING AT THE SILL. INSTALL 12" SAF SHEET INSIDE THE FULL DEPTH OF THE ROUGH OPENING. CUT AT THE CORNER TO THE BOTTOM OF THE FLASHING CREATING A LOWER BIB AND SIDE WRAPS TO THE ROUGH OPENING.

5. INSTALL NOF JAMB FLASHING FLUSH WITH EDGE OF ROUGH OPENING. BOTTOM TO BE OPTIMALLY 1"-1/2" ABOVE BOTTOM OF BIB FLASHING AND TOP FULL WIDTH OF MATERIAL ABOVE WINDOW ROUGH OPENING.

6. INSTALL WINDOW: APPLY CONTINUOUS 1/2" BEAD OF APPROVED SEALANT, ON THE WINDOW NAILING FIN ON THE INTERIOR SIDE OF THE FIN ALONG THE OUTER EDGE OF THE TOP AND SIDES OF THE WINDOW. ON THE BOTTOM NAIL FIN APPLY A DISCONTINUOUS BEAD LEAVING 3" DRAINAGE VENT ON EACH SIDE FROM THE FRAME EDGE (RATHER THAN THE EDGE OF THE NAIL FIN) TOWARDS THE INTERIOR.

APPLY WINDOW TO THE ROUGH OPENING AND FLASHING. FASTEN WITH GOLD 1 1/2" DECK SCREWS OR 8P GALV. NAILS AT BETWEEN 9-18" PATTERN UNLESS OTHERWISE PRESCRIBED BY MFR. SEALANT SQUEEZE-OUT SHOULD BE SEEN AROUND ENTIRE PERIMETER OF WINDOW EXCEPT AT DRAIN VENTS.

7. SEAL FRONT OF NAIL FIN: TWO METHODS ARE ACCEPTABLE.

1) REMOVE EXCESS INTERIOR SEALANT BEAD SQUEEZE-OUT AND APPLY 6" SAF JAM FLASHING OVER BOTH SIDE NAIL FIN FROM THE BOTTOM OF THE FRAME TO 3" OVER THE TOP OF THE FRAME, THEN APPLY 6" SAF HEAD FLASHING OVER THE TOP NAIL FIN AND AND OVER BOTH JAM SAF FLASHINGS BY 1" TO THE EXTERIOR SIDES. PROVIDE A 6" SAF SILL FLASHING BETWEEN 3" BREAKS IN SILL SEALANT.


2) APPLY 1/2" BEAD OF SEALANT OVER FASTENER HEADS IN CONTINUOUS BEAD ON TOP AND BOTH SIDES STOPPING AT THE BOTTOM OF THE WINDOW FRAME ALLOWING THE BOTTOM CORNERS UNCOVERED AS A MOISTER DRAIN POINT. TOOL THE SQUEEZE-OUT AND CAP BEAD FROM THE WINDOW FRAME 2" AROUND THE TOP AND SIDES. APPLY 1/2" CAP BEAD OVER NAILS BETWEEN 3" BREAKS IN SILL SEALANT.

8. APPLY TOP NOF AT A WIDTH 1" OVER THE OUTSIDE EDGE OF THE SIDE NOF FLASHING WITH BOTTOM EDGE, FLUSH WITH TOP OF FRAME, INTO THE WET SEALANT.


9. APPLY APPROVED MOISTURE BARRIER (HOUSE WRAP). BEGINNING WITH LOWEST COURSE, APPLY HOUSE WRAP TO EDGE OF WINDOW FRAME. 3" OVERLAP AT HORIZONTAL SEAMS AND 6" AT VERTICAL SEAMS OR TO MFR SPECS.

10. INTERIOR SEALANT: APPLY CONTINUOUS BEAD OF SEALANT TO INTERIOR WINDOW ROUGH OPENING GAP, 3" ABOVE SAF SILL PAN JAM FLASHING DOWN AND ACROSS SILL FLASHING AND UP TO 3" ABOVE OPPOSING JAMB FLASHING. APPLY ADDITIONAL BEAD AROUND REMAINING INTERIOR SIDE OF WINDOW PRESSING SEALANT INTO GAP AND FINISH SMOOTH ALL SEALANT SQUEEZE-OUT AND REMOVE EXCESS.


REF: NOTE 2

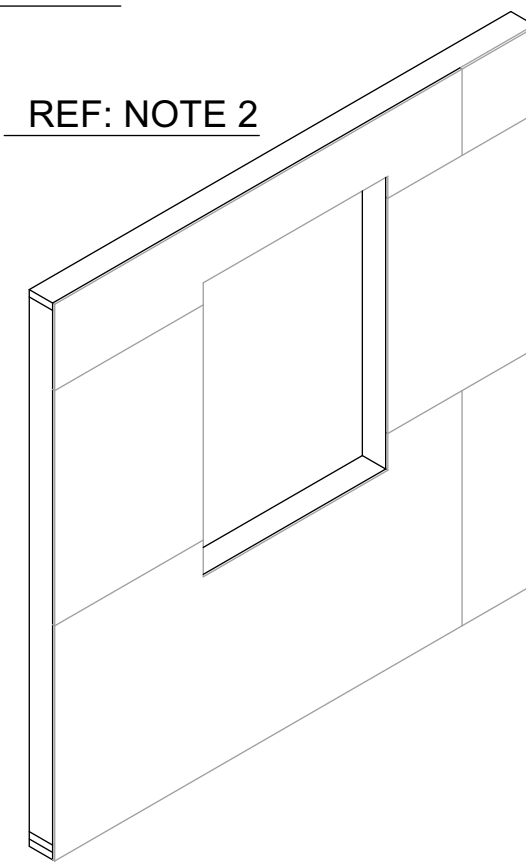


REF: NOTE 6

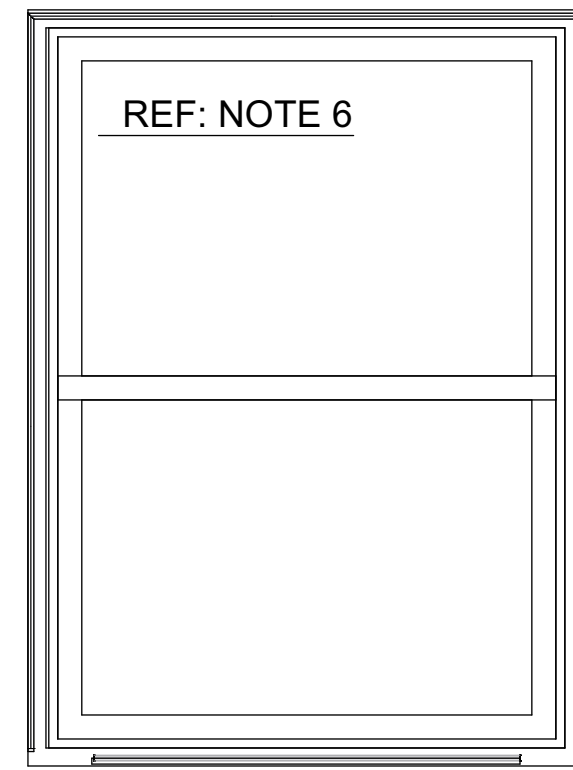


REF: NOTE 3

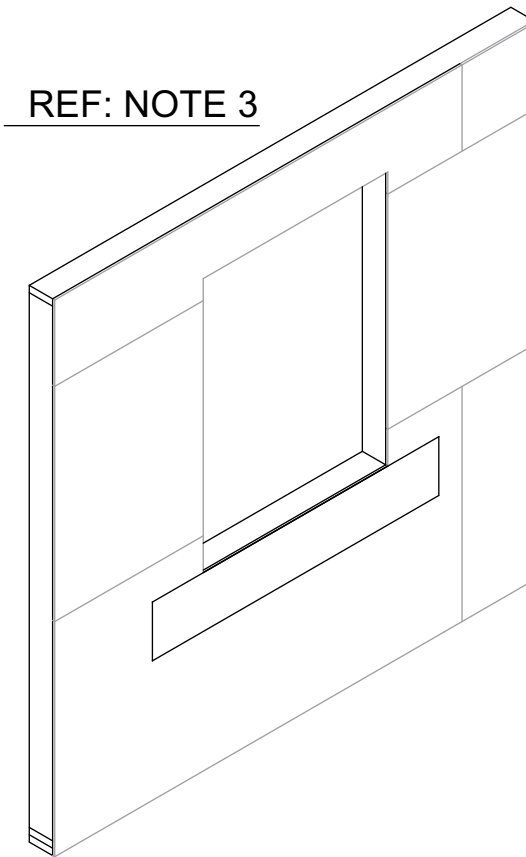


REF: NOTE 7

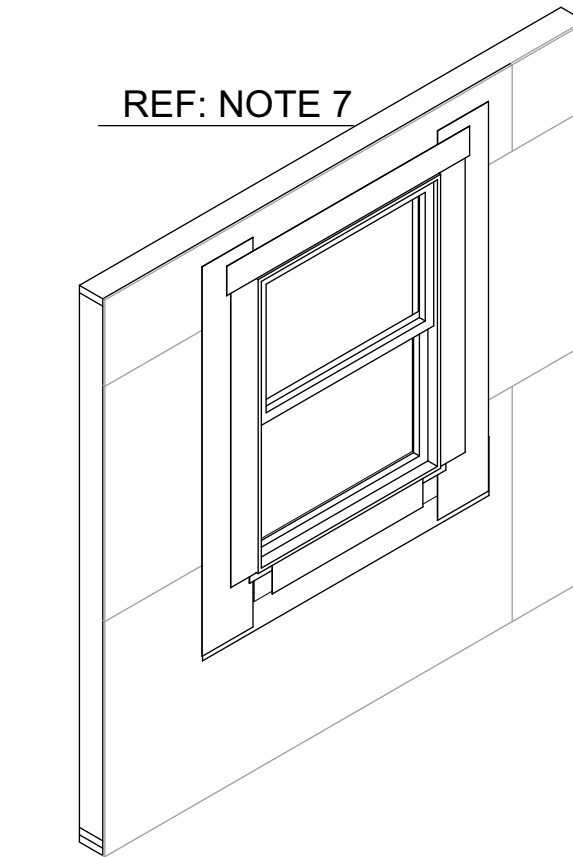


REF: NOTE 4

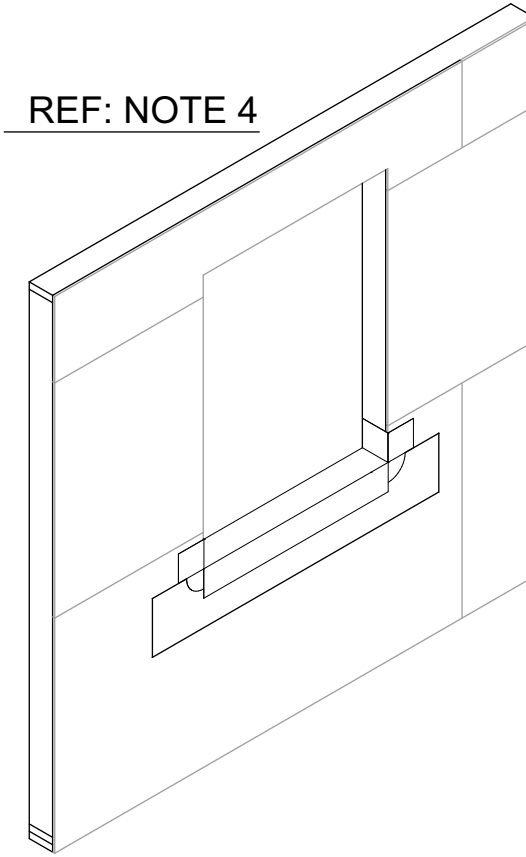


REF: NOTE 8

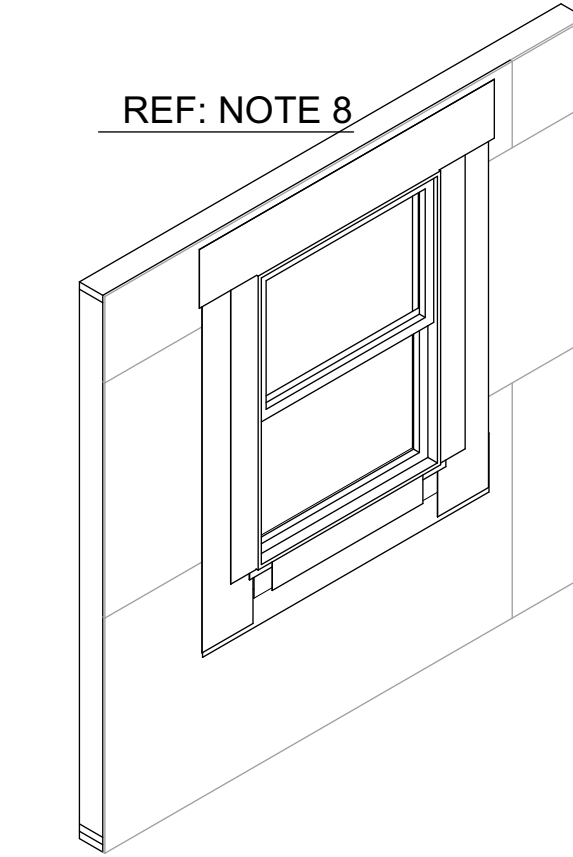


REF: NOTE 5

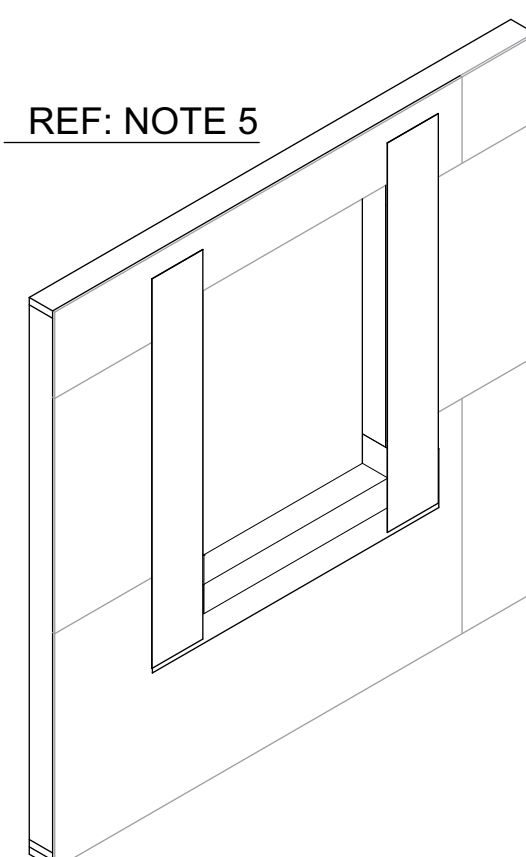


REF: NOTE 9

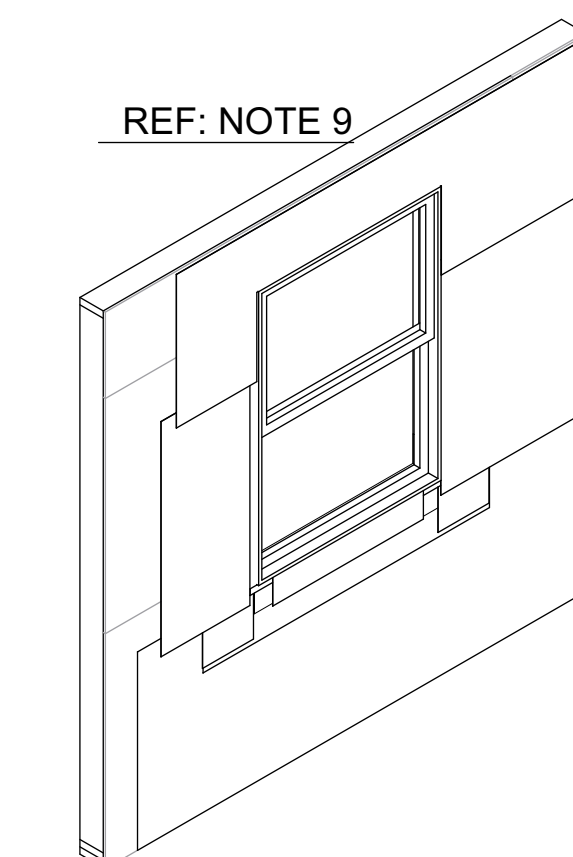


2 RADON DETAIL
Scale: 3/8" = 1'-0"

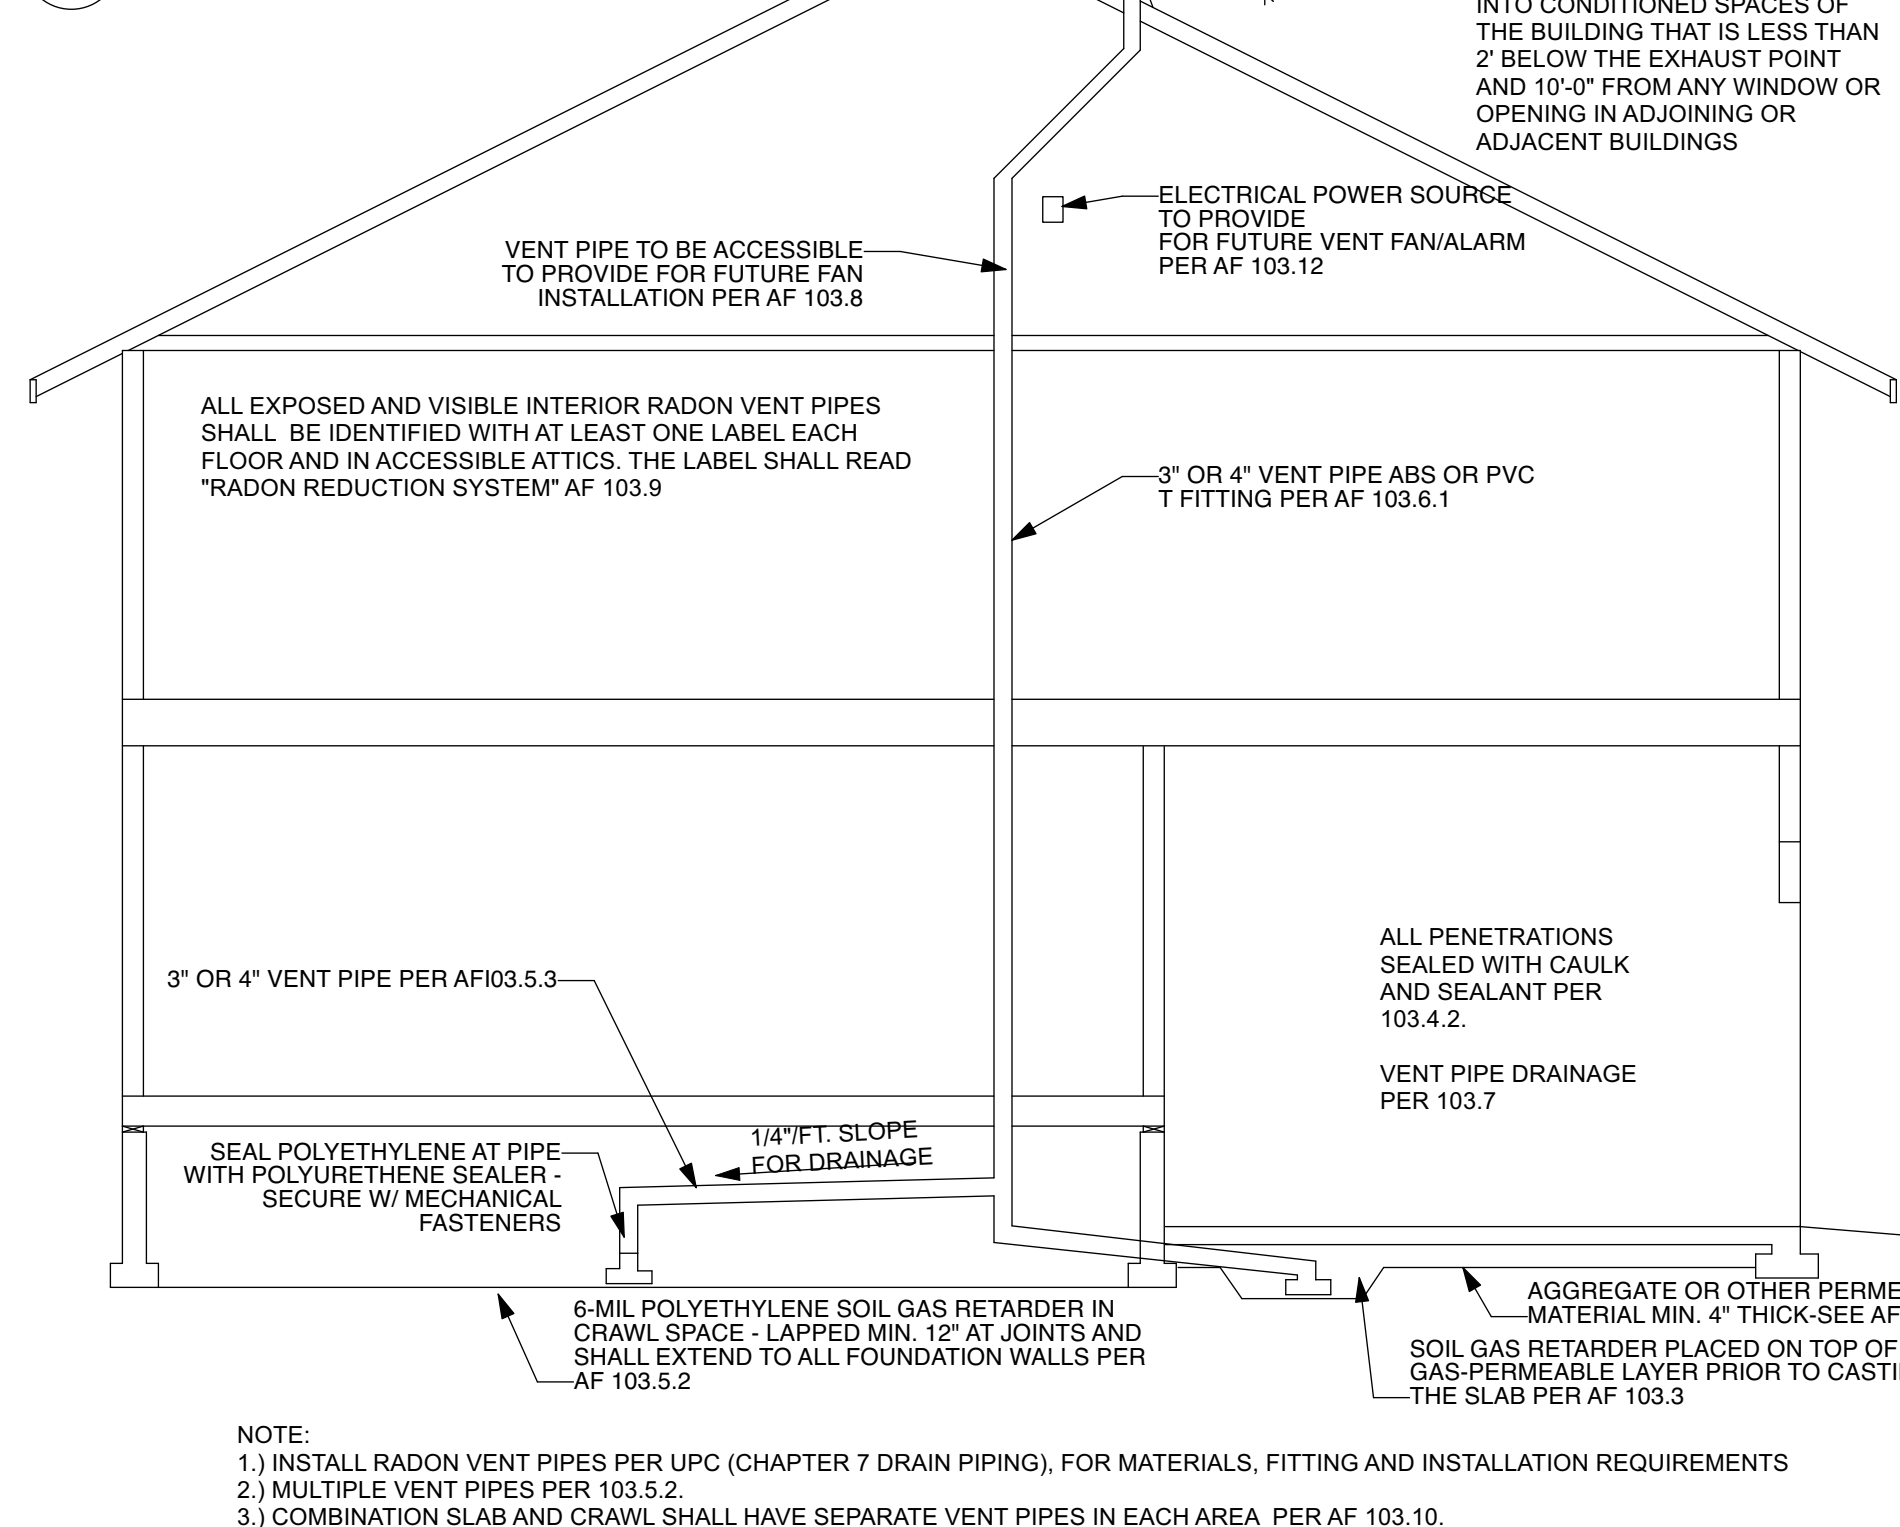


3 TRIM SECTION DETAIL
Scale: 3" = 1'-0"

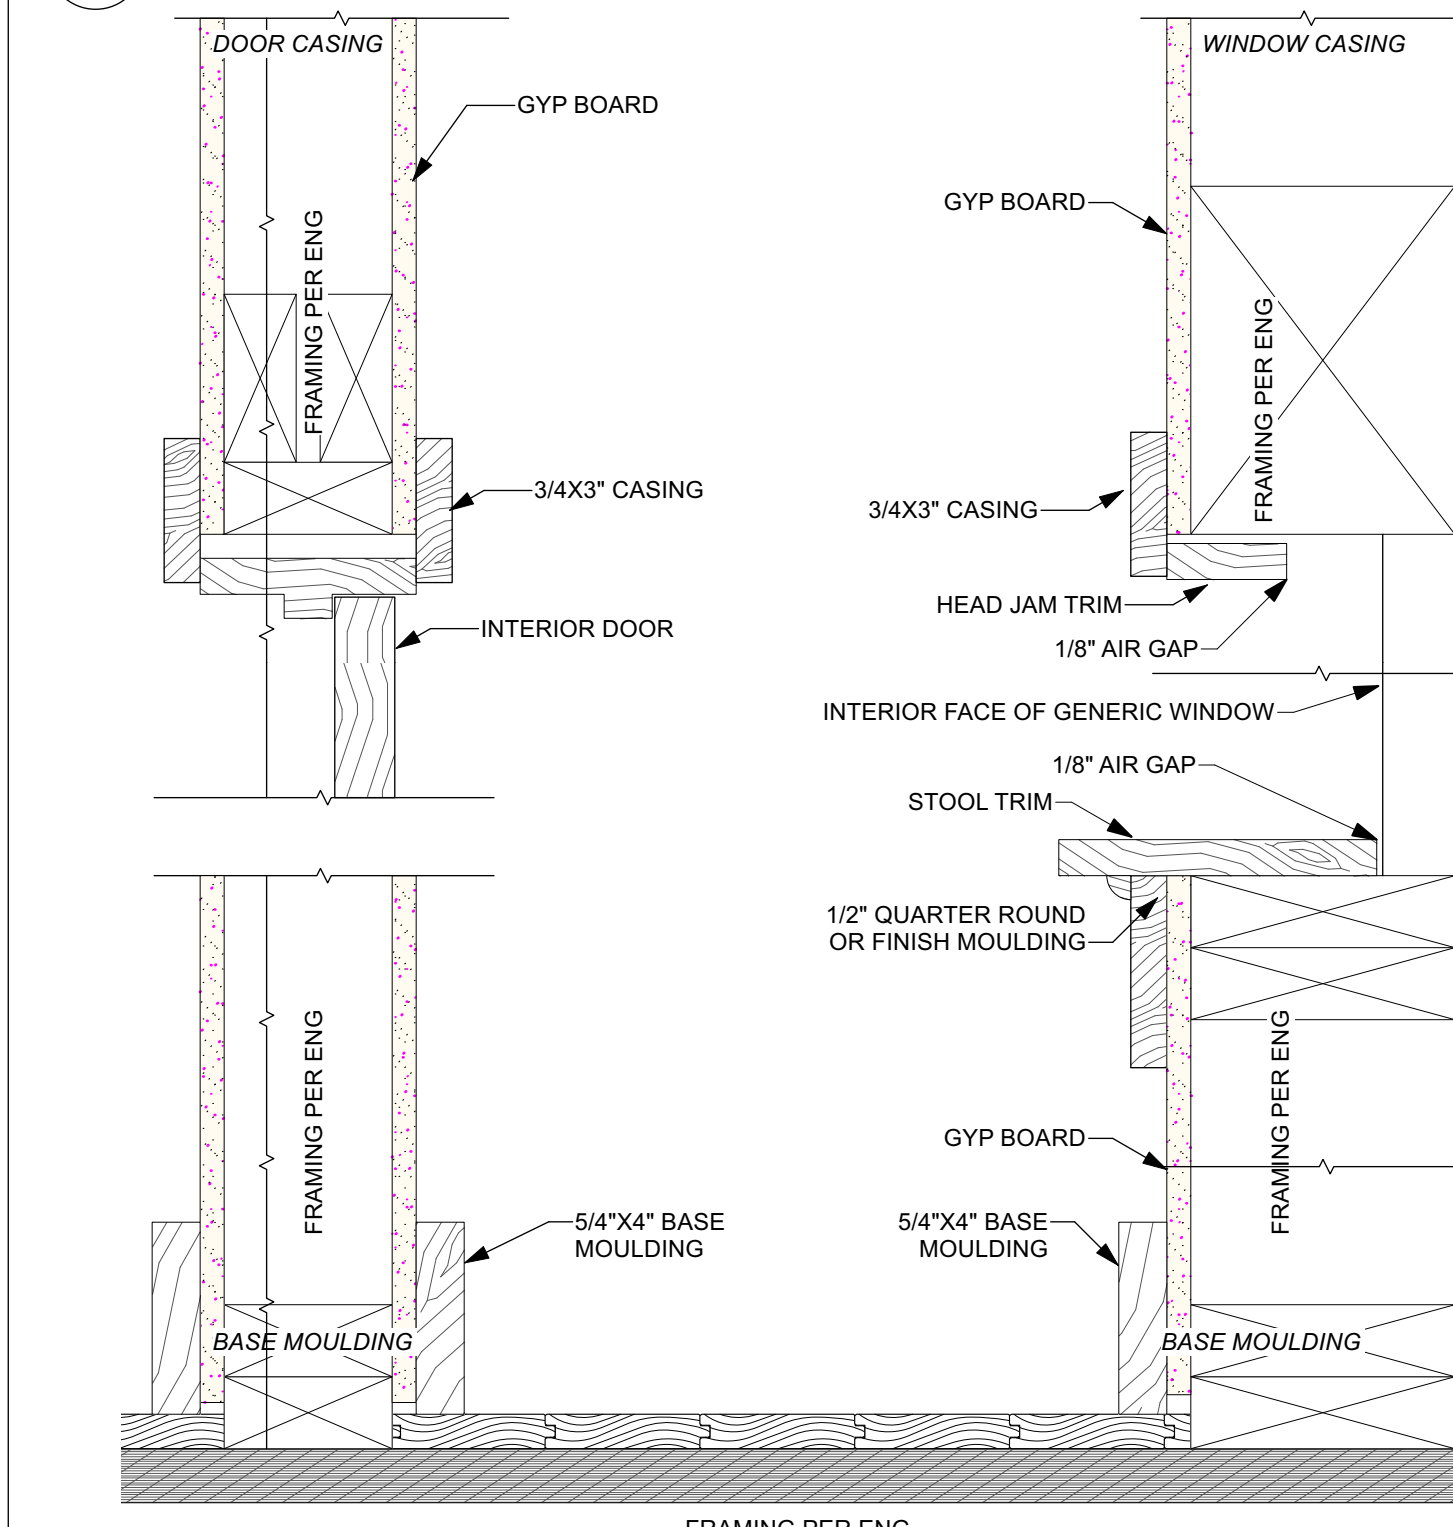

4 POST DETAIL
Scale: 1 1/2" = 1'-0"

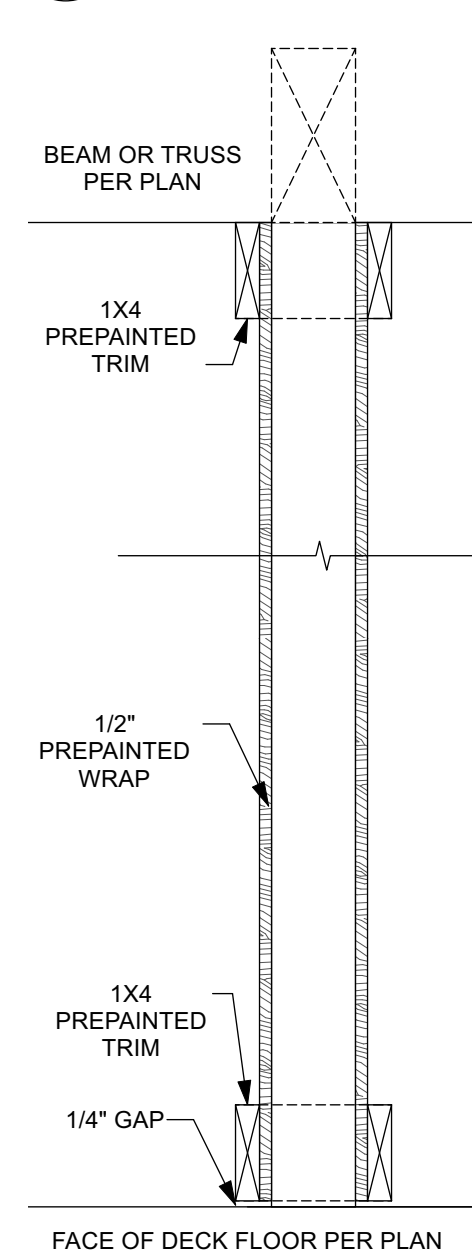

5 ROOF FLASHING DETAIL
Scale: 2" = 1'-0"

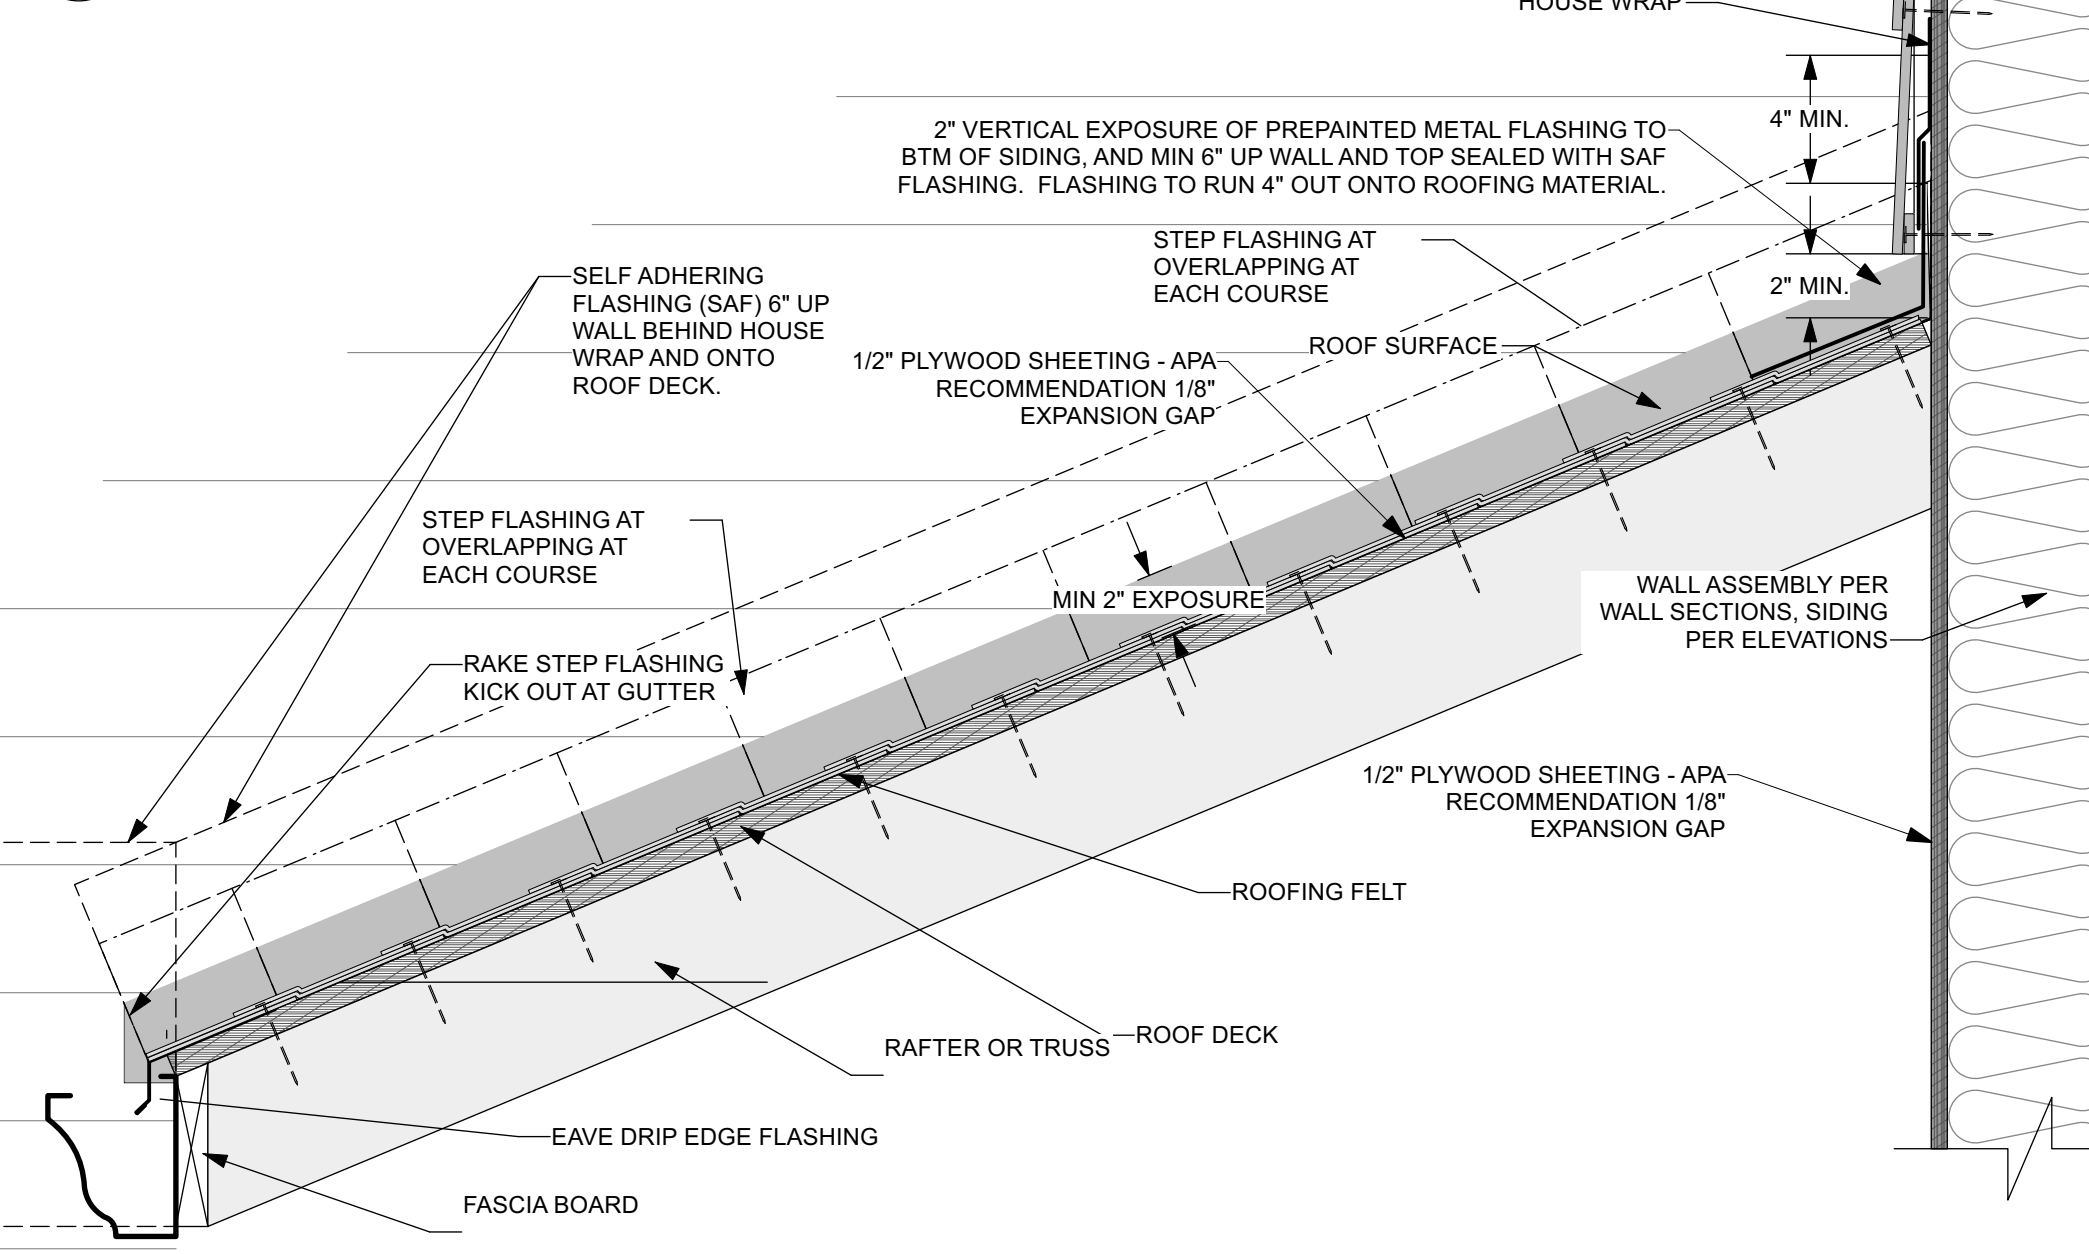

R905.2.2 Slope.
Asphalt shingles shall be used only on roof slopes of two units vertical in 12 units horizontal (2:12) or greater. For roof slopes from two units vertical in 12 units horizontal (2:12) up to four units vertical in 12 units horizontal (4:12), double underlayment application is required in accordance with Section R905.2.7.

R905.2.3 Underlayment.
Unless otherwise noted, required underlayment shall conform to ASTM D 226 Type I, ASTM D 4869 Type I, or ASTM D 6757.

Self-adhering polymer modified bitumen sheet shall comply with ASTM D 1970.

R905.2.4 Asphalt shingles.
Asphalt shingles shall comply with ASTM D 225 or D 3462.


R905.2.5 Fasteners.
Fasteners for asphalt shingles shall be galvanized steel, stainless steel, aluminum or copper roofing nails, minimum 12 gage [0.105 inch (3 mm)] shank with a minimum 3/8-inch-diameter (10 mm) head, ASTM F 1667, of a length to penetrate through the roofing materials and a minimum of 3/4 inch (19 mm) into the roof sheathing. Where the roof sheathing is less than 3/4 inch (19 mm) thick, the fasteners shall penetrate through the sheathing. Fasteners shall comply with ASTM F 1667.

R905.2.6 Attachment.
Asphalt shingles shall have the minimum number of fasteners required by the manufacturer, but not less than four fasteners per strip shingle or two fasteners per individual shingle. Where the roof slope exceeds 12 units vertical in 12 units horizontal (2:12), 175-percent slope), shingles shall be installed as required by the manufacturer.


R905.2.7 Underlayment application.
For roof slopes from two units vertical in 12 units horizontal (17-percent slope), up to four units vertical in 12 units horizontal (33-percent slope), underlayment shall be two layers applied in the following manner. Apply a 19-inch (483 mm) strip of underlayment felt parallel to and starting at the eaves, fastened sufficiently to hold in place. Starting at the eave, apply 36-inch-wide (914 mm) sheets of underlayment, overlapping successive sheets 19 inches (483 mm), and fastened sufficiently to hold in place. Distortions in the underlayment shall not interfere with the ability of the shingles to seal. For roof slopes of four units vertical in 12 units horizontal (33-percent slope) or greater, underlayment shall be one layer applied in the following manner. Underlayment shall be applied shingle fashion, parallel to and starting from the eave and lapped 2 inches (51 mm), fastened sufficiently to hold in place. Distortions in the underlayment shall not interfere with the ability of the shingles to seal. End laps shall be offset by 6 feet (1829 mm).

R905.2.8 Flashing.
Flashing for asphalt shingles shall comply with this section.

6 HUNG JOIST FOUNDATION
Scale: 3" = 1'-0"

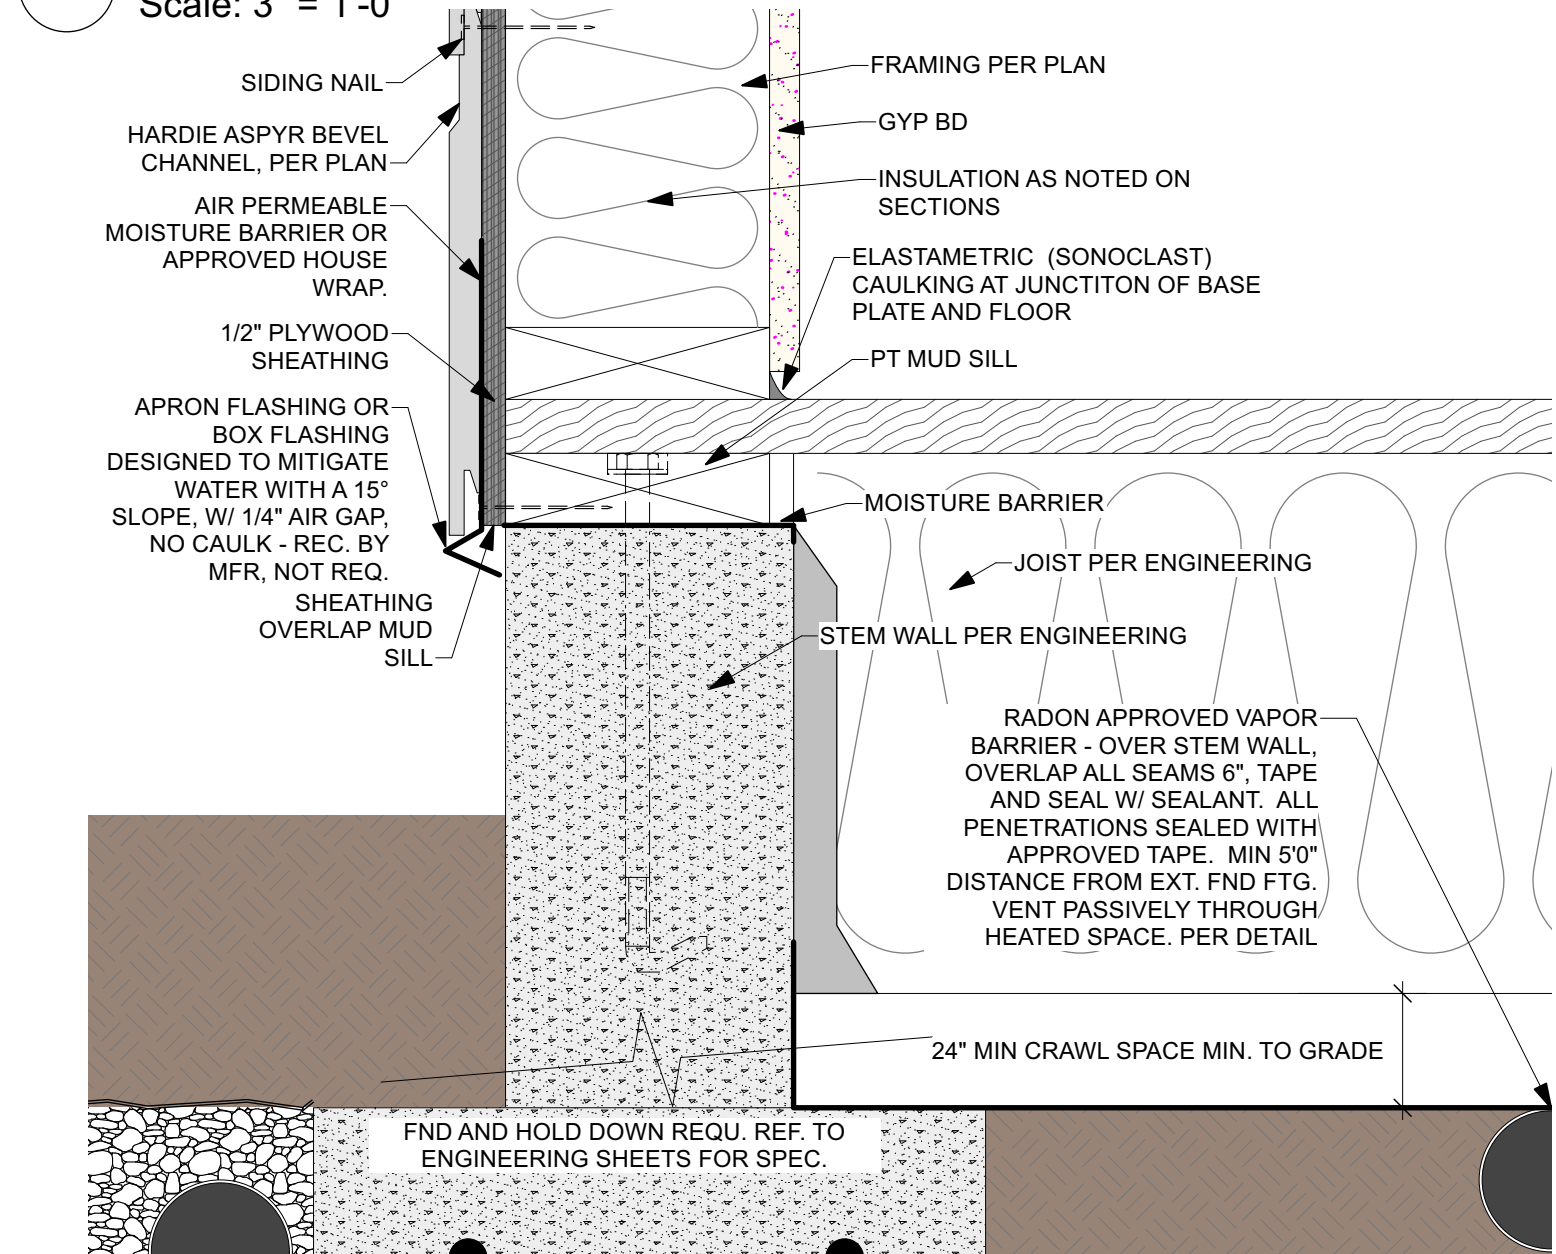

7 GARAGE FOUNDATION
Scale: 3" = 1'-0"

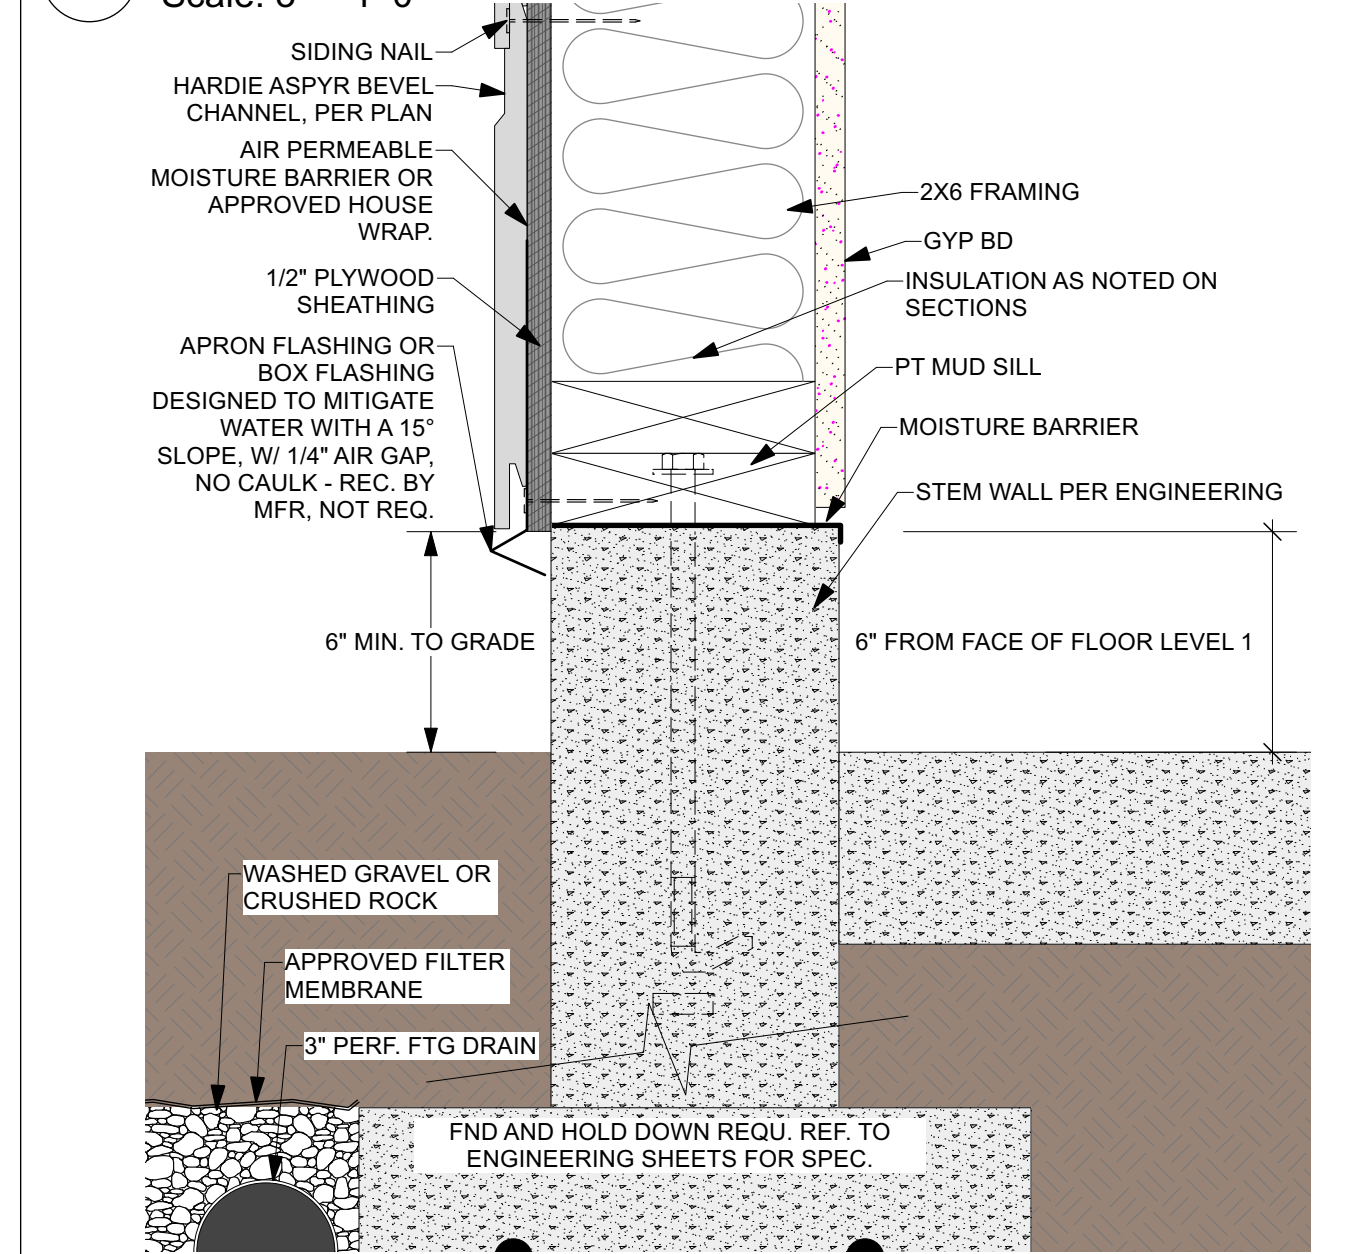

FILE: EP2 09.25.23 FINAL.vwx
 VERSION: FINAL
 SUBMISSION DATE: 09.25.23
 SHEET SIZE: ARCH D - 36X24

SHEET DIRECTORY

A-00	COVER SHEET
A-01.1	ELEVATIONS
A-01.2	ELEVATIONS
A-02.1	MAIN LEVEL PLAN
A-02.2	BASEMENT PLAN
A-03	FND
A-04	ROOF
A-05.1	SECTIONS
A-05.2	SECTIONS
A-06.1	DETAILS
A-06.2	DETAILS
A-06.3	DETAILS

ECOLA POINT - LOT 2

Owner: Invalus Red, Llc.
 Contact: Jim Christensen - Email: jim@invalus.com / 425-372-6632
 Address: Po Box 513 Preston, Wa 98050
 Legal: Ecola Point Subdivision 2
 Site: Monica Ct Lot 2, Cannon Beach, OR 97110
 Tax: 51020B000504
 Builder: Haggart Luxury Homes
 Contact: Jeff Haggart - Jeff@haggarthomes.com / 503-654-2030 / 503-793-4131
 Engineer: Acute Engineering, Inc.
 Contact: Brandon Decker - brandon@acuteengineering.com / 801-229-9020
 Designer: Blondino Design, Inc.
 Contact: Mike Blondino / Email: M.blondino@blondinodesign.com / Phone: 360-513-4794

DETAILS


A-06.1

Scale: AS NOTED




DUPLICATION OF THIS DOCUMENT
 2023©BLONDINO DESIGN, INC. - ALL RIGHTS RESERVED. DUPLICATION PERMITTED ONLY FOR CLIENT AND SITE SHOW.

HARDIE ASPYRE TO VERTICAL CEDAR T&G SIDING TRANSITIONS

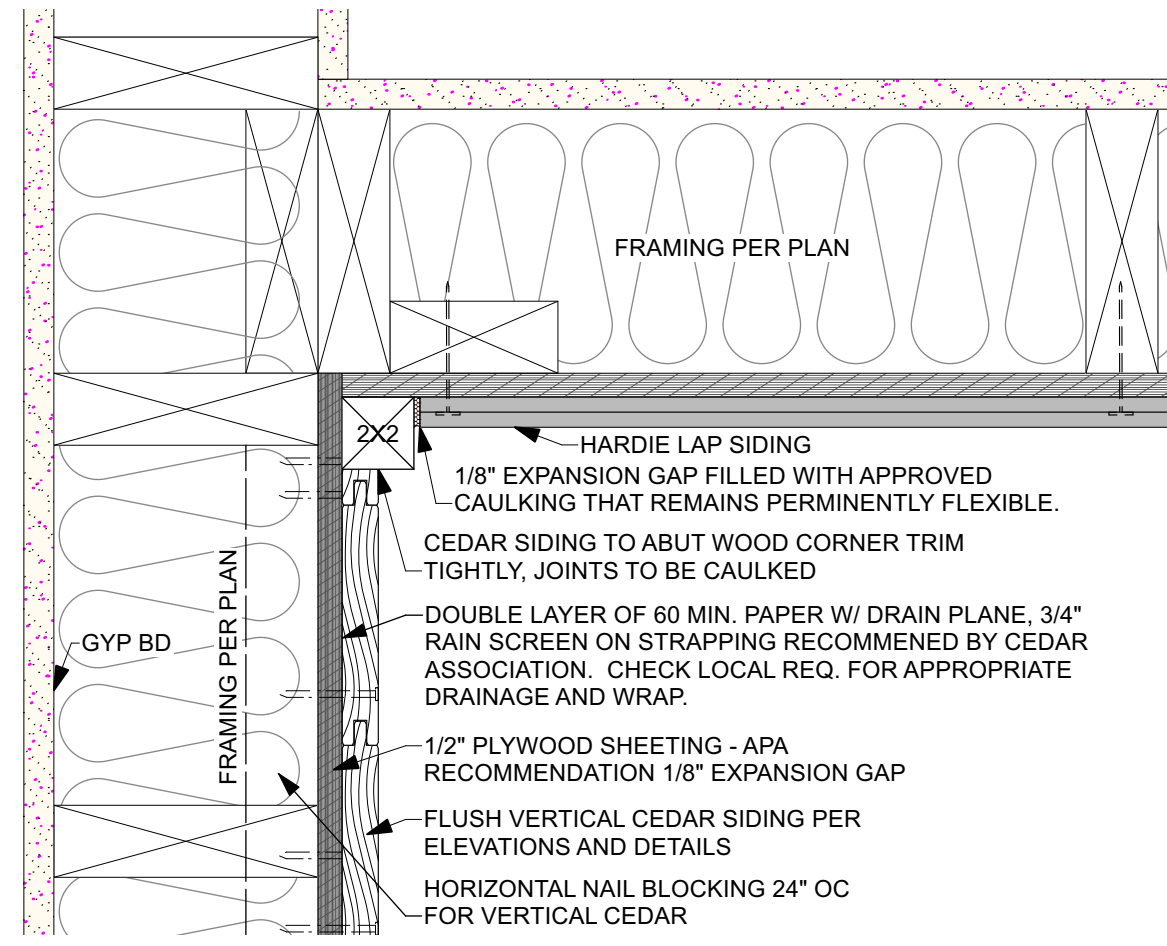

1 CORNER TRANSITION
Scale: 3" = 1'-0"

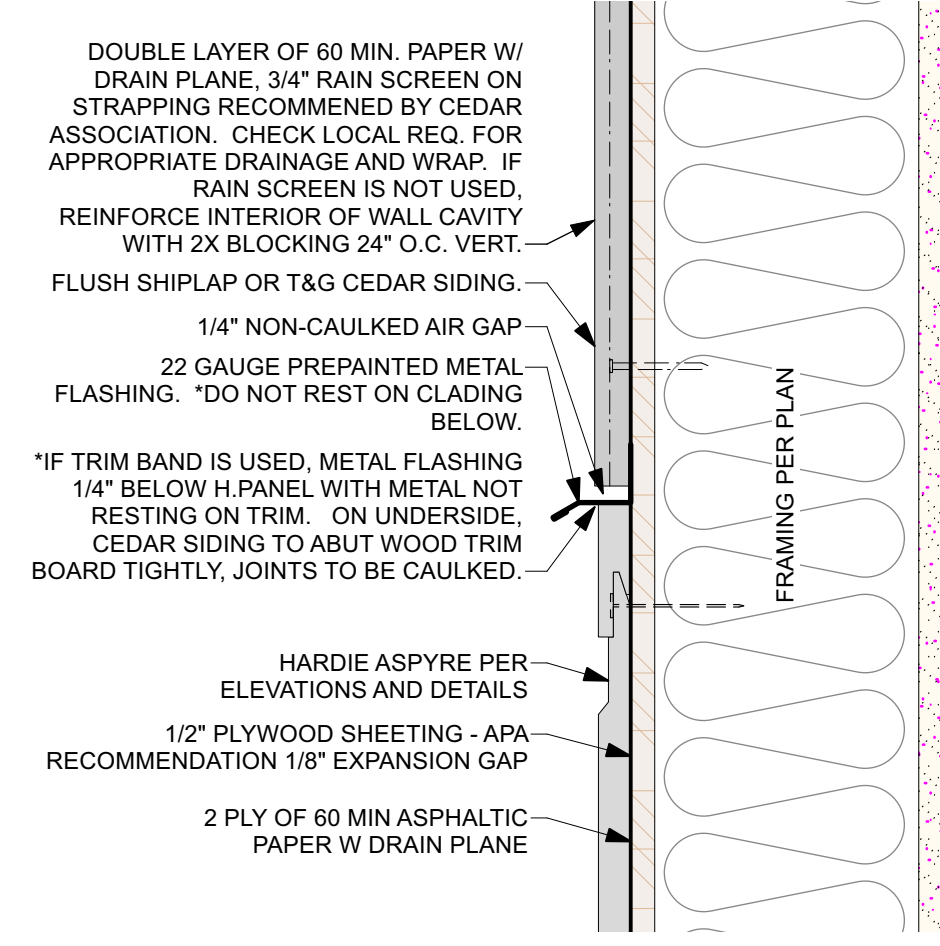

2 VERTICAL TRANSITION
Scale: 3" = 1'-0"

FILE:
EP2 09.25.23 FINAL.vwx

VERSION:
FINAL

SUBMISSION DATE:
09.25.23

SHEET SIZE:
ARCH D - 36X24

SHEET DIRECTORY

A-00	COVER SHEET
A-01.1	ELEVATIONS
A-01.2	ELEVATIONS
A-02.1	MAIN LEVEL PLAN
A-02.2	BASEMENT PLAN
A-03	FND
A-04	ROOF
A-05.1	SECTIONS
A-05.2	SECTIONS
A-06.1	DETAILS
A-06.2	DETAILS
A-06.3	DETAILS


ECOLA POINT - LOT 2

Owner: Invalus Red, Llc.
 Contact: Jim Christensen - Email: jim@invalus.com / 425-372-6632
 Address: Po Box 513 Preston, Wa 98050
 Legal: Ecola Point Subdivision 2
 Site: Monica Ct Lot 2, Cannon Beach, OR 97110
 Tax: 51020BC00504
 Builder: Haggart Luxury Homes
 Contact: Jeff Haggart - Jeff@haggarthomes.com / 503-654-2030 / 503-793-4131
 Engineer: Acute Engineering, Inc.
 Contact: Brandon Decker - brandon@acuteengineering.com / 801-229-9020
 Designer: Blondino Design, Inc.
 Contact: Mike Blondino / Email: M.blondino@blondinodesign.com / Phone: 360-513-4794

DETAILS

A-06.3

Scale: AS NOTED

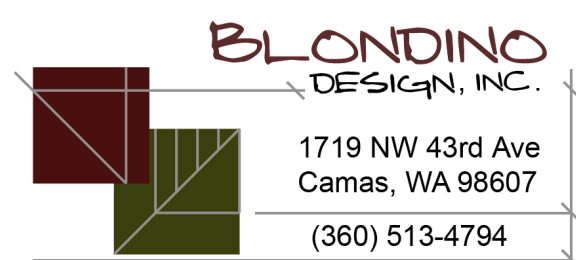

DUPLICATION OF THIS DOCUMENT

2023©BLONDINO DESIGN, INC. - ALL RIGHTS RESERVED. DUPLICATION PERMITTED ONLY FOR CLIENT AND SITE SHOWN.